



THE CONTRACTOR MUST VERIFY ALL DIMENSIONS ON SITE BEFORE MAKING SHOP DRAWINGS OR COMMENCING WORK OF ANY KIND. NO DIMENSIONS TO BE SCALED FROM THIS DRAWING



1. THE BOUNDARIES SHOWN ARE BASED ON INFORMATION BY OTHERS. ALL BOUNDARIES TO BE VERIFIED ON SITE PRIOR TO COMMENCING CONSTRUCTION.
2. TOPOGRAPHICAL LEVELS TO BE CONFIRMED.
3. DESIGN & QUOTED AREAS ARE SUBJECT TO DESIGN DEVELOPMENT & STATUTORY CONSENTS.
4. ALL SURVEY INFORMATION SHOWN IS SUBJECT TO FURTHER SITE INVESTIGATION DURING DEMOLITION.

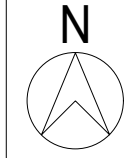

1:500

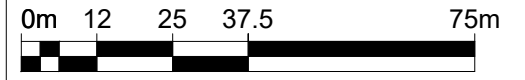

1:1250

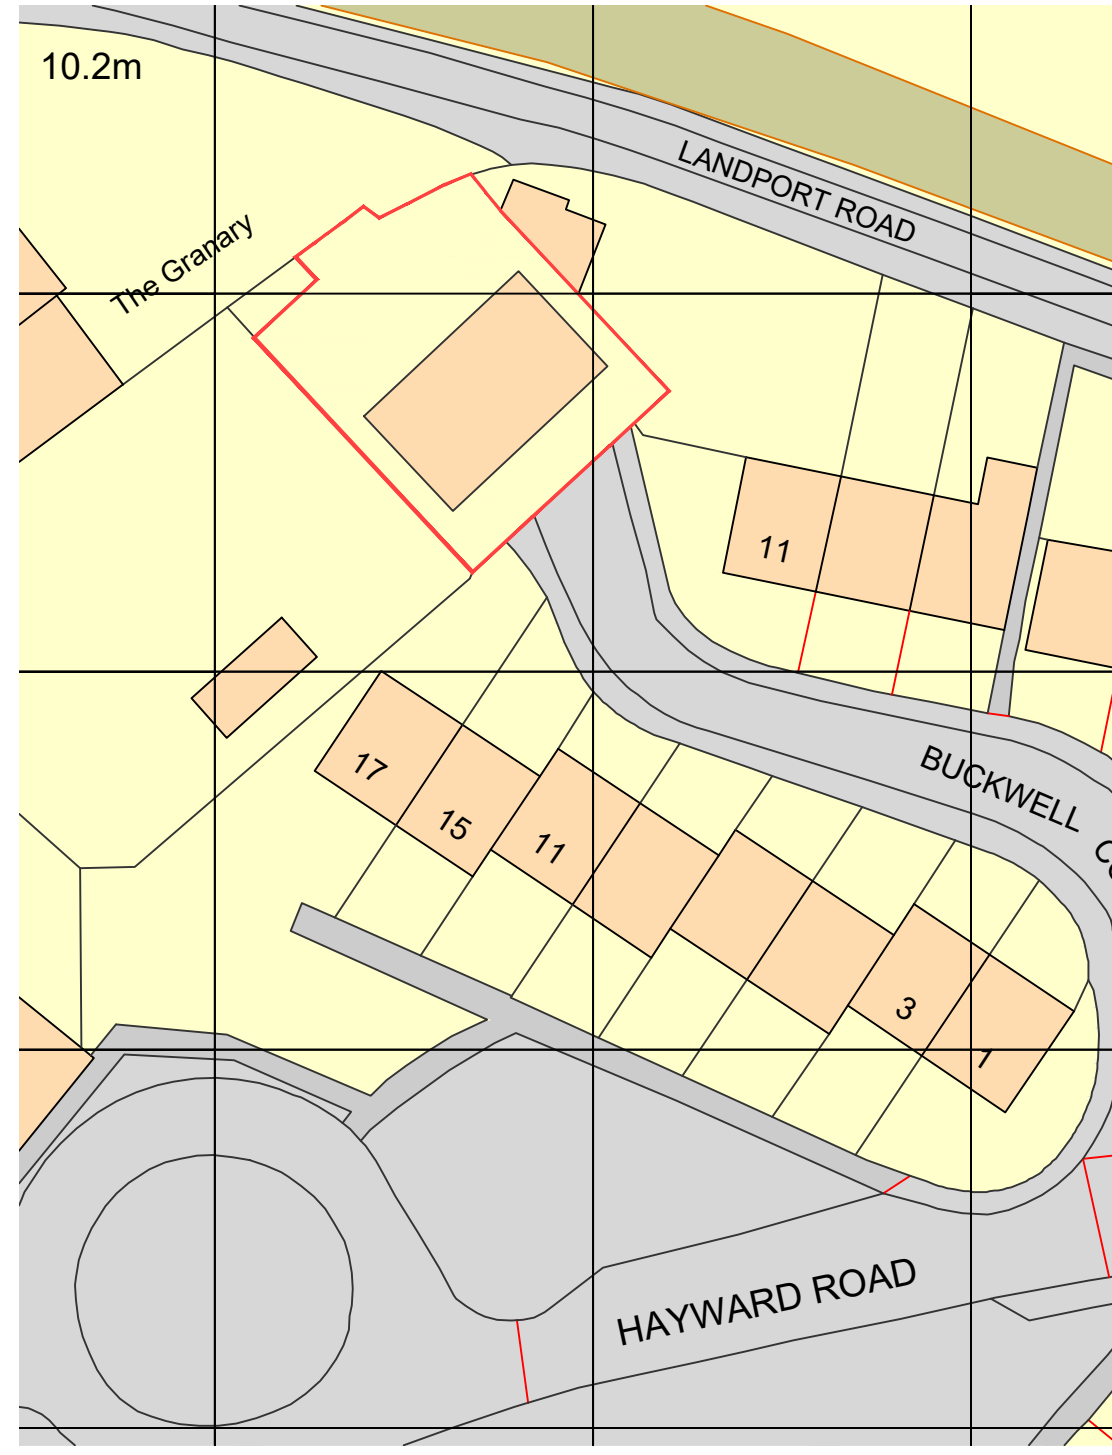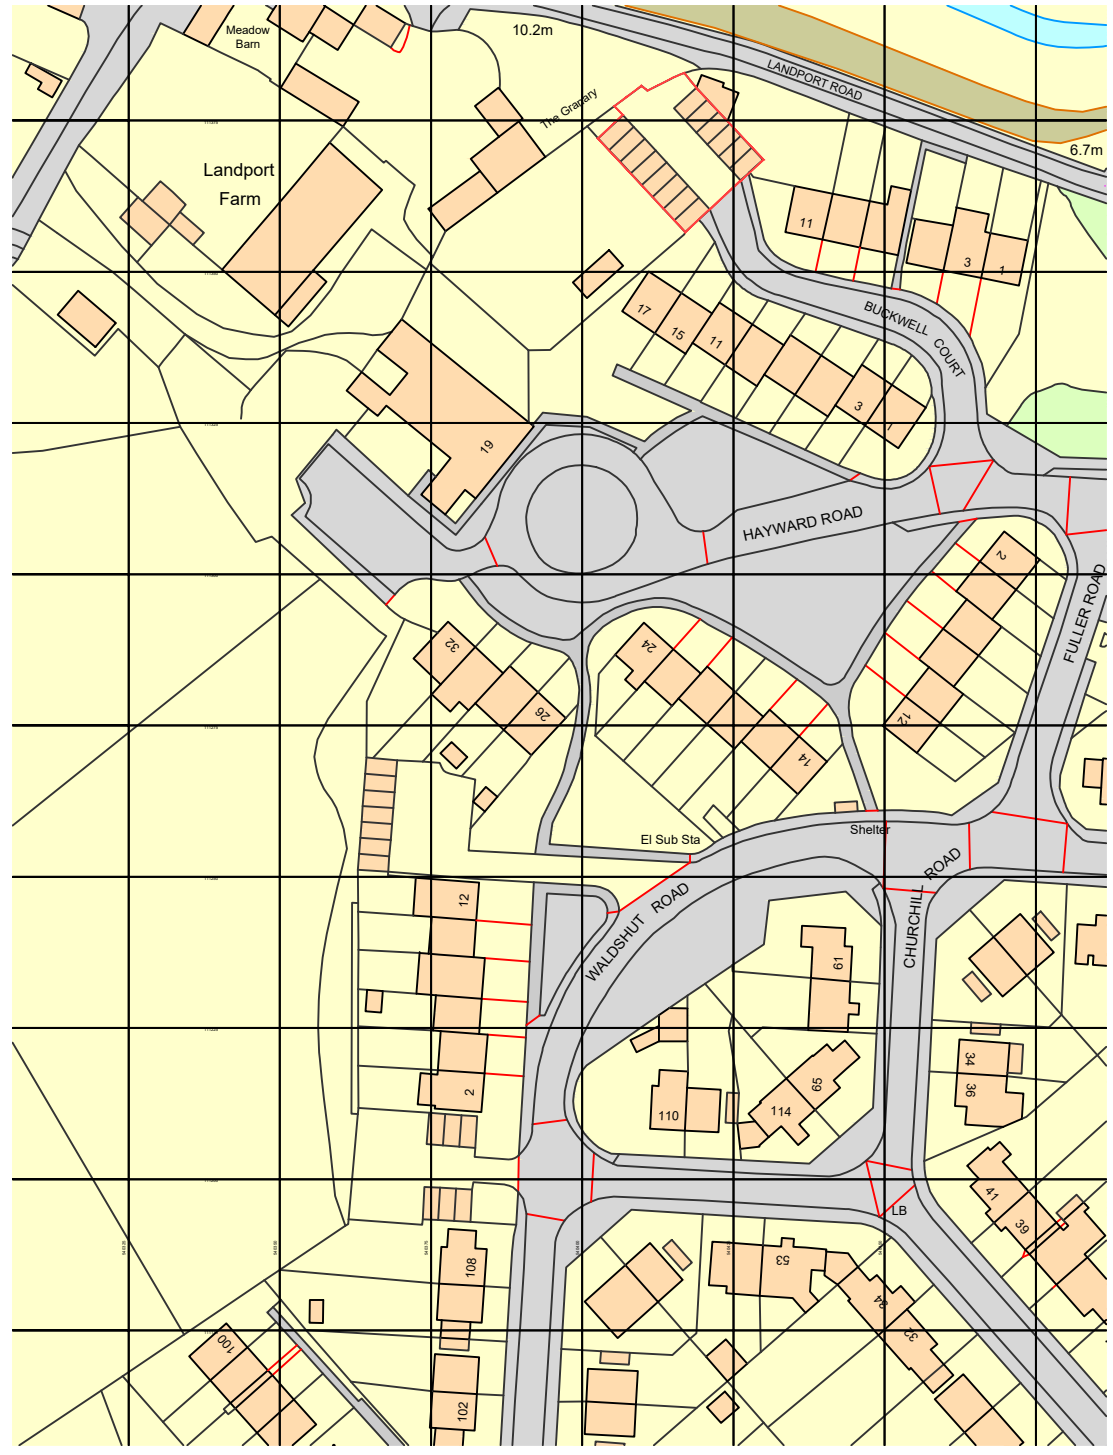

01 EXISTING LOCATION PLAN
1:1250

02 PROPOSED SITE PLAN
1:500

X	XX.XX.XX	-	MC
REV	DATE	REVISIONS	CHK

mohsin cooper

ARCHITECTS

MOHSIN COOPER LIMITED, 7 HOVE MANOR PARADE,
HOVE STREET, HOVE, EAST SUSSEX, BN3 2DF
www.mohsincooper.com
© COPYRIGHT EXISTS ON THE DESIGN
AND INFORMATION SHOWN ON THIS DRAWING

PROJECT :
Garages to Buckwell Court, Lewes, BN7 2UE

CLIENT :
Lewes District Council


DRAWING TITLE :
EXISTING LOCATION & PROPOSED BLOCK PLANS

SCALE :	DRAWN : MC	DATE : 04.23
1:500 & 1250 @ A3	CHECKED : MC	DATE : 04.23

NUMBER: 0495 - S - BCT	REVISION: -
---	-----------------------

STATUS: S2	PRELIMINARY
----------------------	-------------


SITE 1
Buckwell Court
2no 4b/5p
HT-4

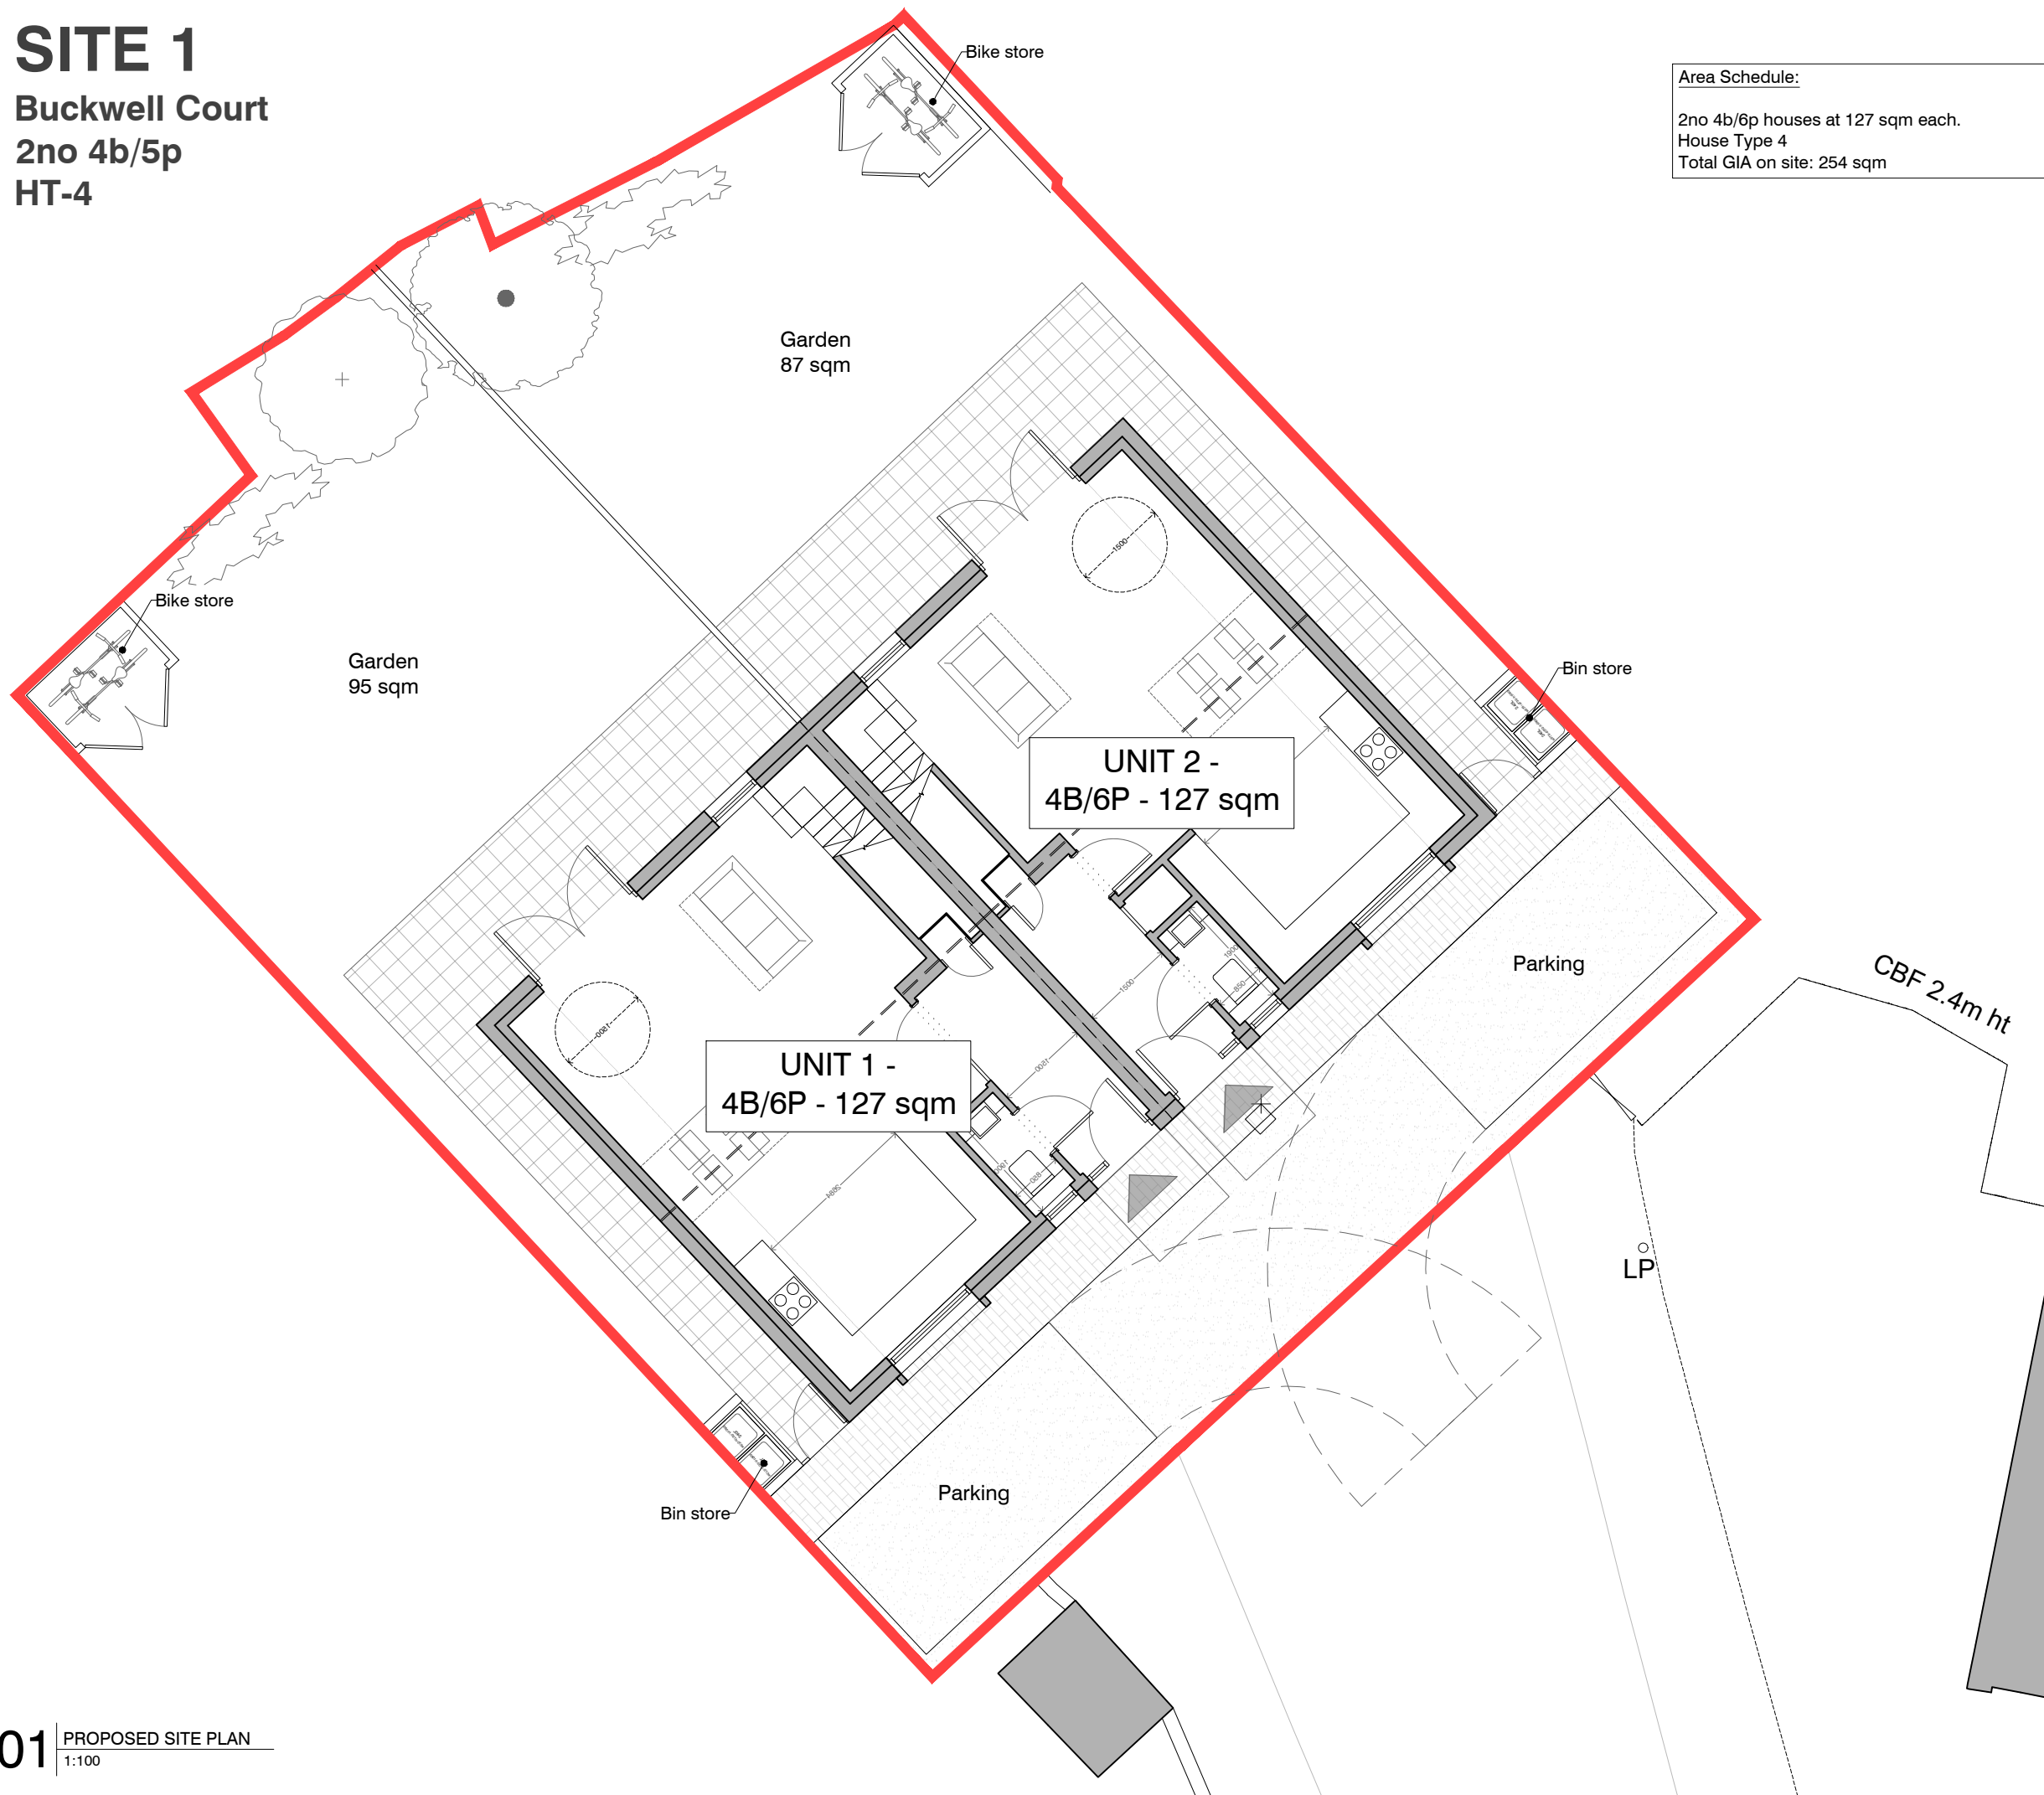

Area Schedule:
 2no 4b/6p houses at 127 sqm each.
 House Type 4
 Total GIA on site: 254 sqm

THE CONTRACTOR MUST VERIFY ALL DIMENSIONS ON SITE BEFORE MAKING SHOP DRAWINGS OR COMMENCING WORK OF ANY KIND. NO DIMENSIONS TO BE SCALED FROM THIS DRAWING

1. THE BOUNDARIES SHOWN ARE BASED ON INFORMATION BY OTHERS. ALL BOUNDARIES TO BE VERIFIED ON SITE PRIOR TO COMMENCING CONSTRUCTION.
2. TOPOGRAPHICAL LEVELS TO BE CONFIRMED.
3. DESIGN & QUOTED AREAS ARE SUBJECT TO DESIGN DEVELOPMENT & STATUTORY CONSENTS.
4. ALL SURVEY INFORMATION SHOWN IS SUBJECT TO FURTHER SITE INVESTIGATION DURING DEMOLITION.

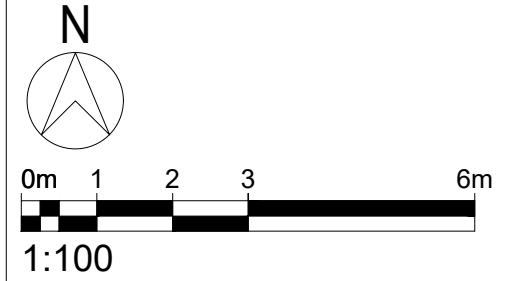

REV	DATE	REVISIONS	CHK
X	XX.XX.XX	-	MC

mohsin cooper
 ARCHITECTS

MOHSIN COOPER LIMITED, 7 HOVE MANOR PARADE,
 HOVE STREET, HOVE, EAST SUSSEX, BN3 2DF
 www.mohsincooper.com
 © COPYRIGHT EXISTS ON THE DESIGN
 AND INFORMATION SHOWN ON THIS DRAWING

PROJECT :
 Garages to Buckwell Court, Lewes, BN7 2UE

CLIENT :
 Lewes District Council

DRAWING TITLE :
 PROPOSED SITE PLAN

SCALE : 1:100 @ A3	DRAWN : MC	DATE : 04.23
	CHECKED : MC	DATE : 04.23

NUMBER: 0495 - BCT - 001	REVISION: -
---	-----------------------



STATUS: S2	PRELIMINARY
----------------------	--------------------

SITE 1

Buckwell Court
2no 4b/5p
HT-4

THE CONTRACTOR MUST VERIFY ALL DIMENSIONS ON SITE BEFORE MAKING SHOP DRAWINGS OR COMMENCING WORK OF ANY KIND. NO DIMENSIONS TO BE SCALED FROM THIS DRAWING

1. THE BOUNDARIES SHOWN ARE BASED ON INFORMATION BY OTHERS. ALL BOUNDARIES TO BE VERIFIED ON SITE PRIOR TO COMMENCING CONSTRUCTION.
2. TOPOGRAPHICAL LEVELS TO BE CONFIRMED.
3. DESIGN & QUOTED AREAS ARE SUBJECT TO DESIGN DEVELOPMENT & STATUTORY CONSENTS.
4. ALL SURVEY INFORMATION SHOWN IS SUBJECT TO FURTHER SITE INVESTIGATION DURING DEMOLITION.

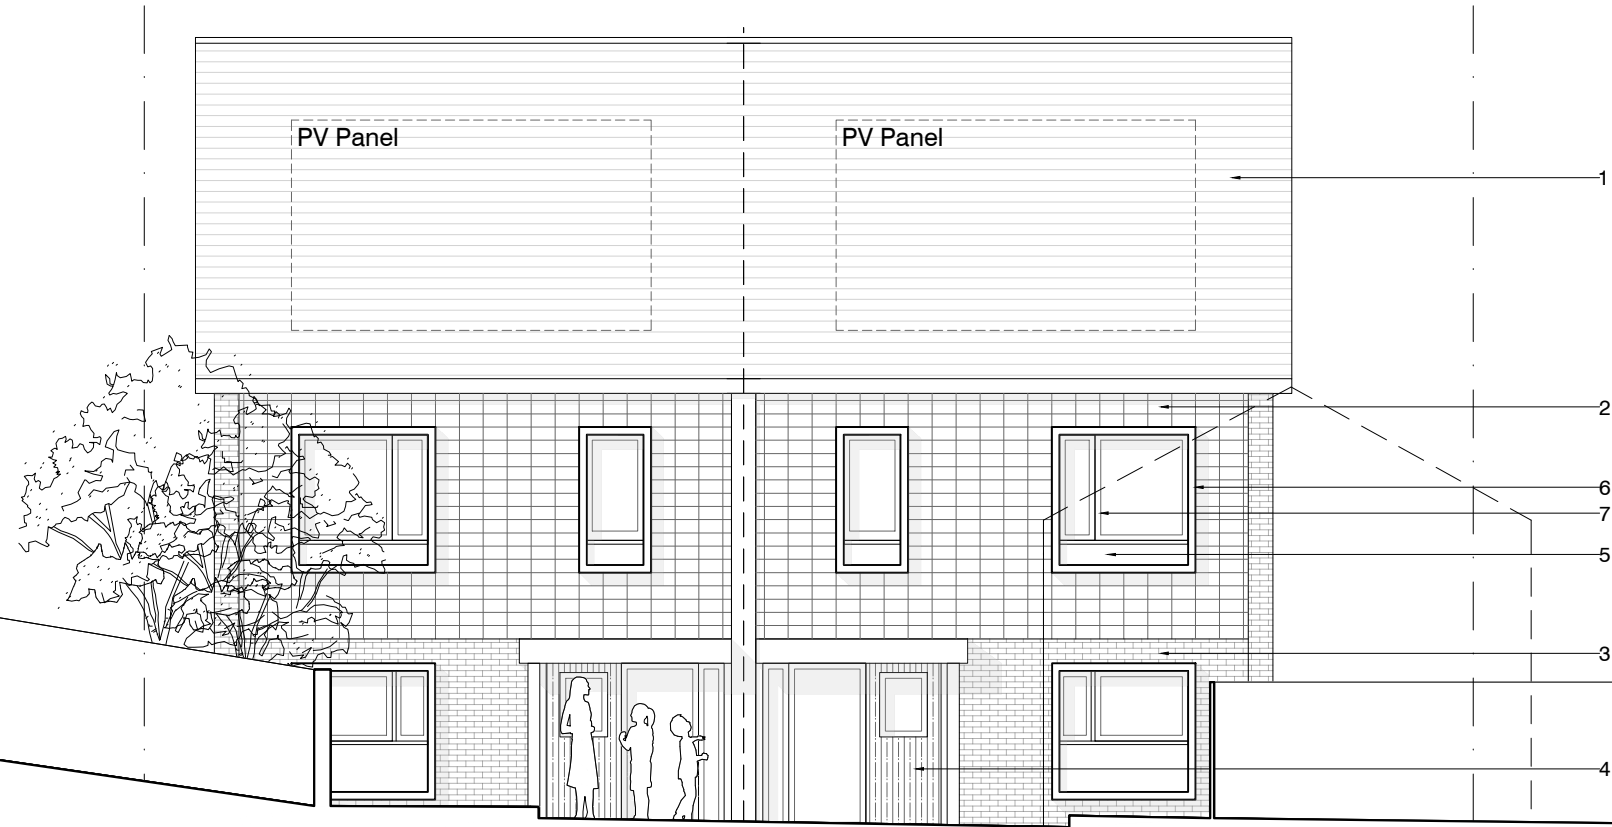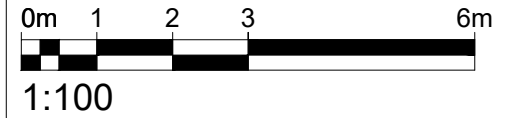

01 | PROPOSED STREET SCENE ELEVATION
1:100

Material Schedule:

1. Concrete plain tiles
2. Clay cladding tiles (Argeton by Wienerberger)
3. Brick slip facework
4. Brick slip facework (feature bond / direction)
5. Fibre Cement cladding (Equitone)
6. Polyester Powder Coated Aluminium facade elements.
7. Polyester Powder Coated Aluminium Windows and Doors

REV	DATE	REVISIONS	CHK
X	XX.XX.XX	-	MC

**mohsin
cooper**

ARCHITECTS

MOHSIN COOPER LIMITED, 7 HOVE MANOR PARADE,
HOVE STREET, HOVE, EAST SUSSEX, BN3 2DF
www.mohsincooper.com
© COPYRIGHT EXISTS ON THE DESIGN
AND INFORMATION SHOWN ON THIS DRAWING

PROJECT :
Garages to Buckwell Court, Lewes, BN7 2UE

CLIENT :
Lewes District Council

DRAWING TITLE :
PROPOSED STREET SCENE ELEVATION

SCALE : 1:100 @ A3	DRAWN : MC	DATE : 04.23
	CHECKED : MC	DATE : 04.23

NUMBER: 0495 - BCT - 002	REVISION: -
---	-----------------------

STATUS: S2	PRELIMINARY
----------------------	-------------