

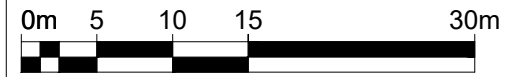


THE CONTRACTOR MUST VERIFY ALL DIMENSIONS ON SITE BEFORE MAKING SHOP DRAWINGS OR COMMENCING WORK OF ANY KIND. NO DIMENSIONS TO BE SCALED FROM THIS DRAWING



1. THE BOUNDARIES SHOWN ARE BASED ON INFORMATION BY OTHERS. ALL BOUNDARIES TO BE VERIFIED ON SITE PRIOR TO COMMENCING CONSTRUCTION.
2. TOPOGRAPHICAL LEVELS TO BE CONFIRMED.
3. DESIGN & QUOTED AREAS ARE SUBJECT TO DESIGN DEVELOPMENT & STATUTORY CONSENTS.
4. ALL SURVEY INFORMATION SHOWN IS SUBJECT TO FURTHER SITE INVESTIGATION DURING DEMOLITION.

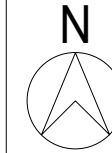

1:500

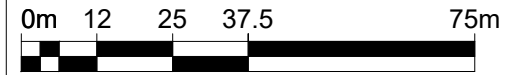

1:1250

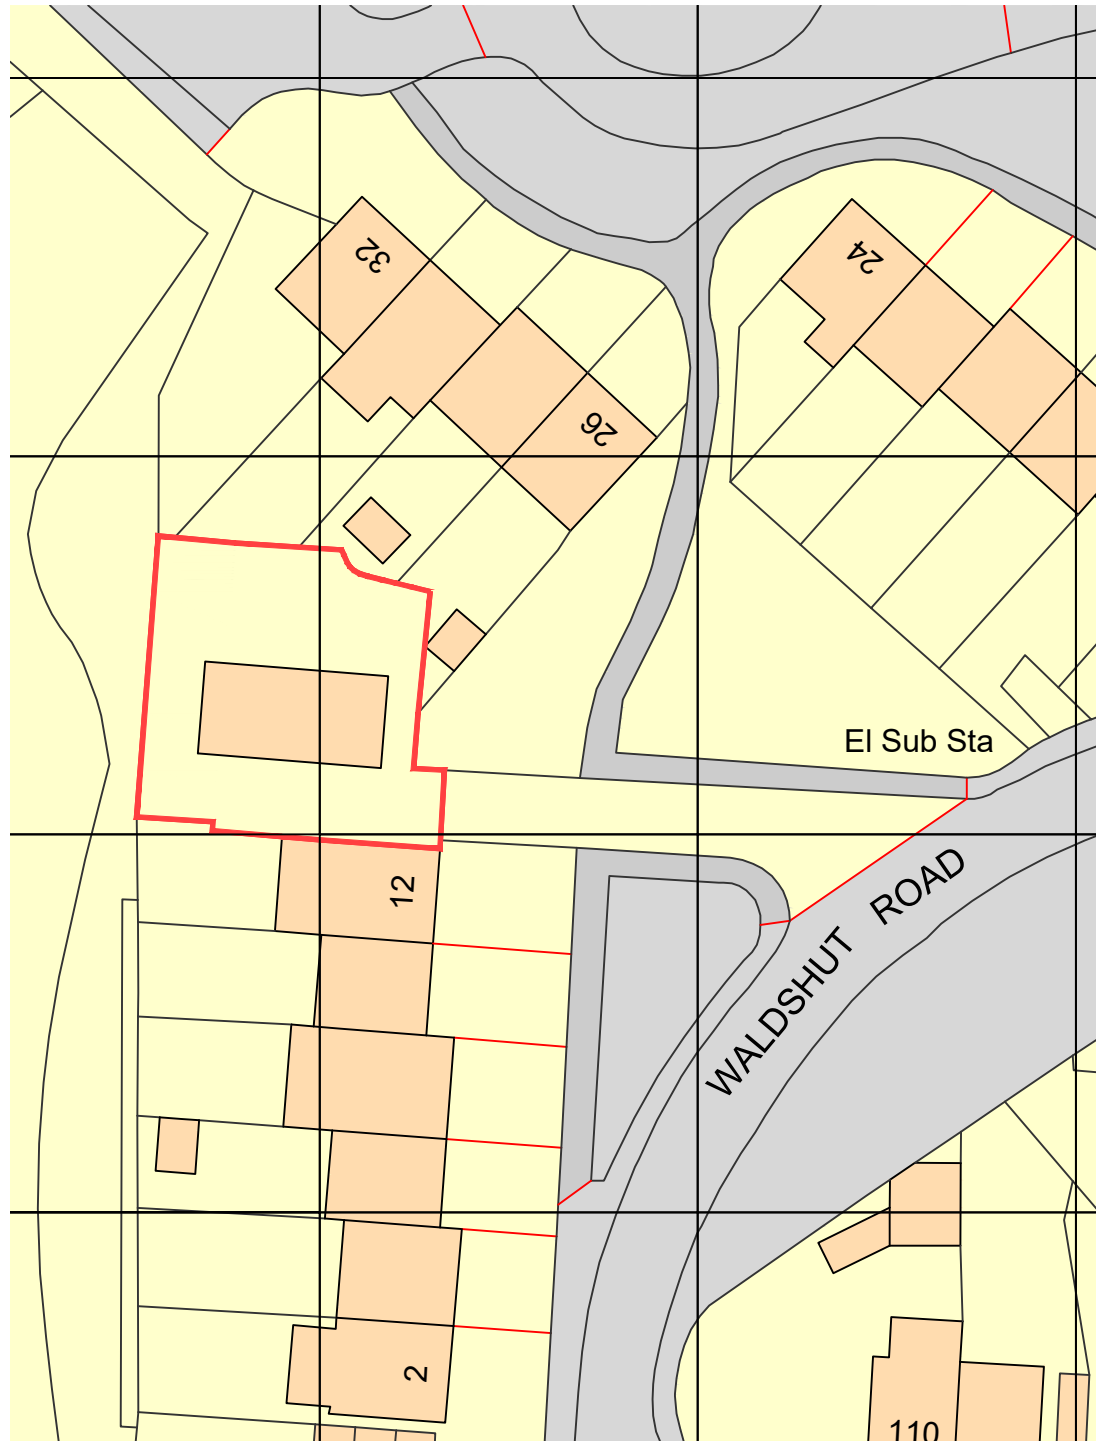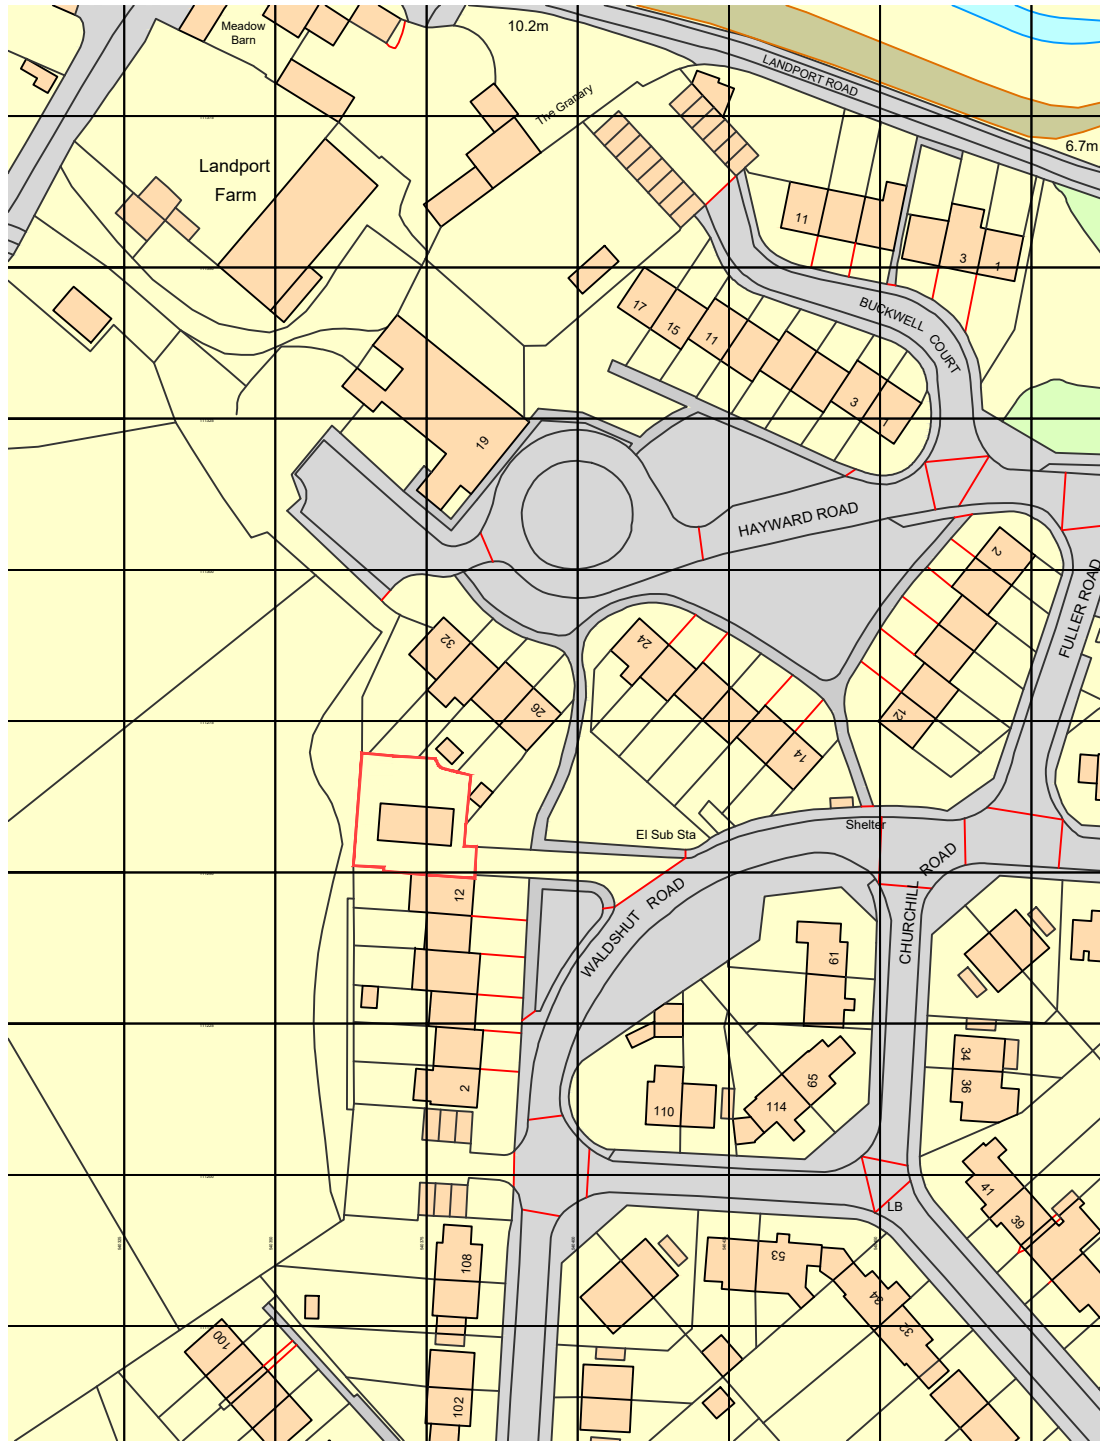

REV	DATE	REVISIONS	CHK
X	XX.XX.XX	-	MC

**mohsin cooper**

**ARCHITECTS**

MOHSIN COOPER LIMITED, 7 HOVE MANOR PARADE,  
HOVE STREET, HOVE, EAST SUSSEX, BN3 2DF  
www.mohsincooper.com  
© COPYRIGHT EXISTS ON THE DESIGN  
AND INFORMATION SHOWN ON THIS DRAWING

**PROJECT :**  
Garages to Waldshut Road, Lewes, BN7 2UE

**CLIENT :**  
Lewes District Council

**DRAWING TITLE :**  
EXISTING LOCATION & PROPOSED BLOCK PLANS

**SCALE :** 1:500 & 1250 @ A3 **DRAWN :** MC **DATE :** 04.23

**CHECKED :** MC **DATE :** 04.23

**NUMBER:** 0495 - S - WLD **REVISION:** -


**STATUS:** S2 PRELIMINARY

**01** EXISTING LOCATION PLAN  
1:1250

**02** PROPOSED BLOCK PLAN  
1:500


# SITE 2

Waldshut Road  
1no 2b/4p Cat 3  
HT-5

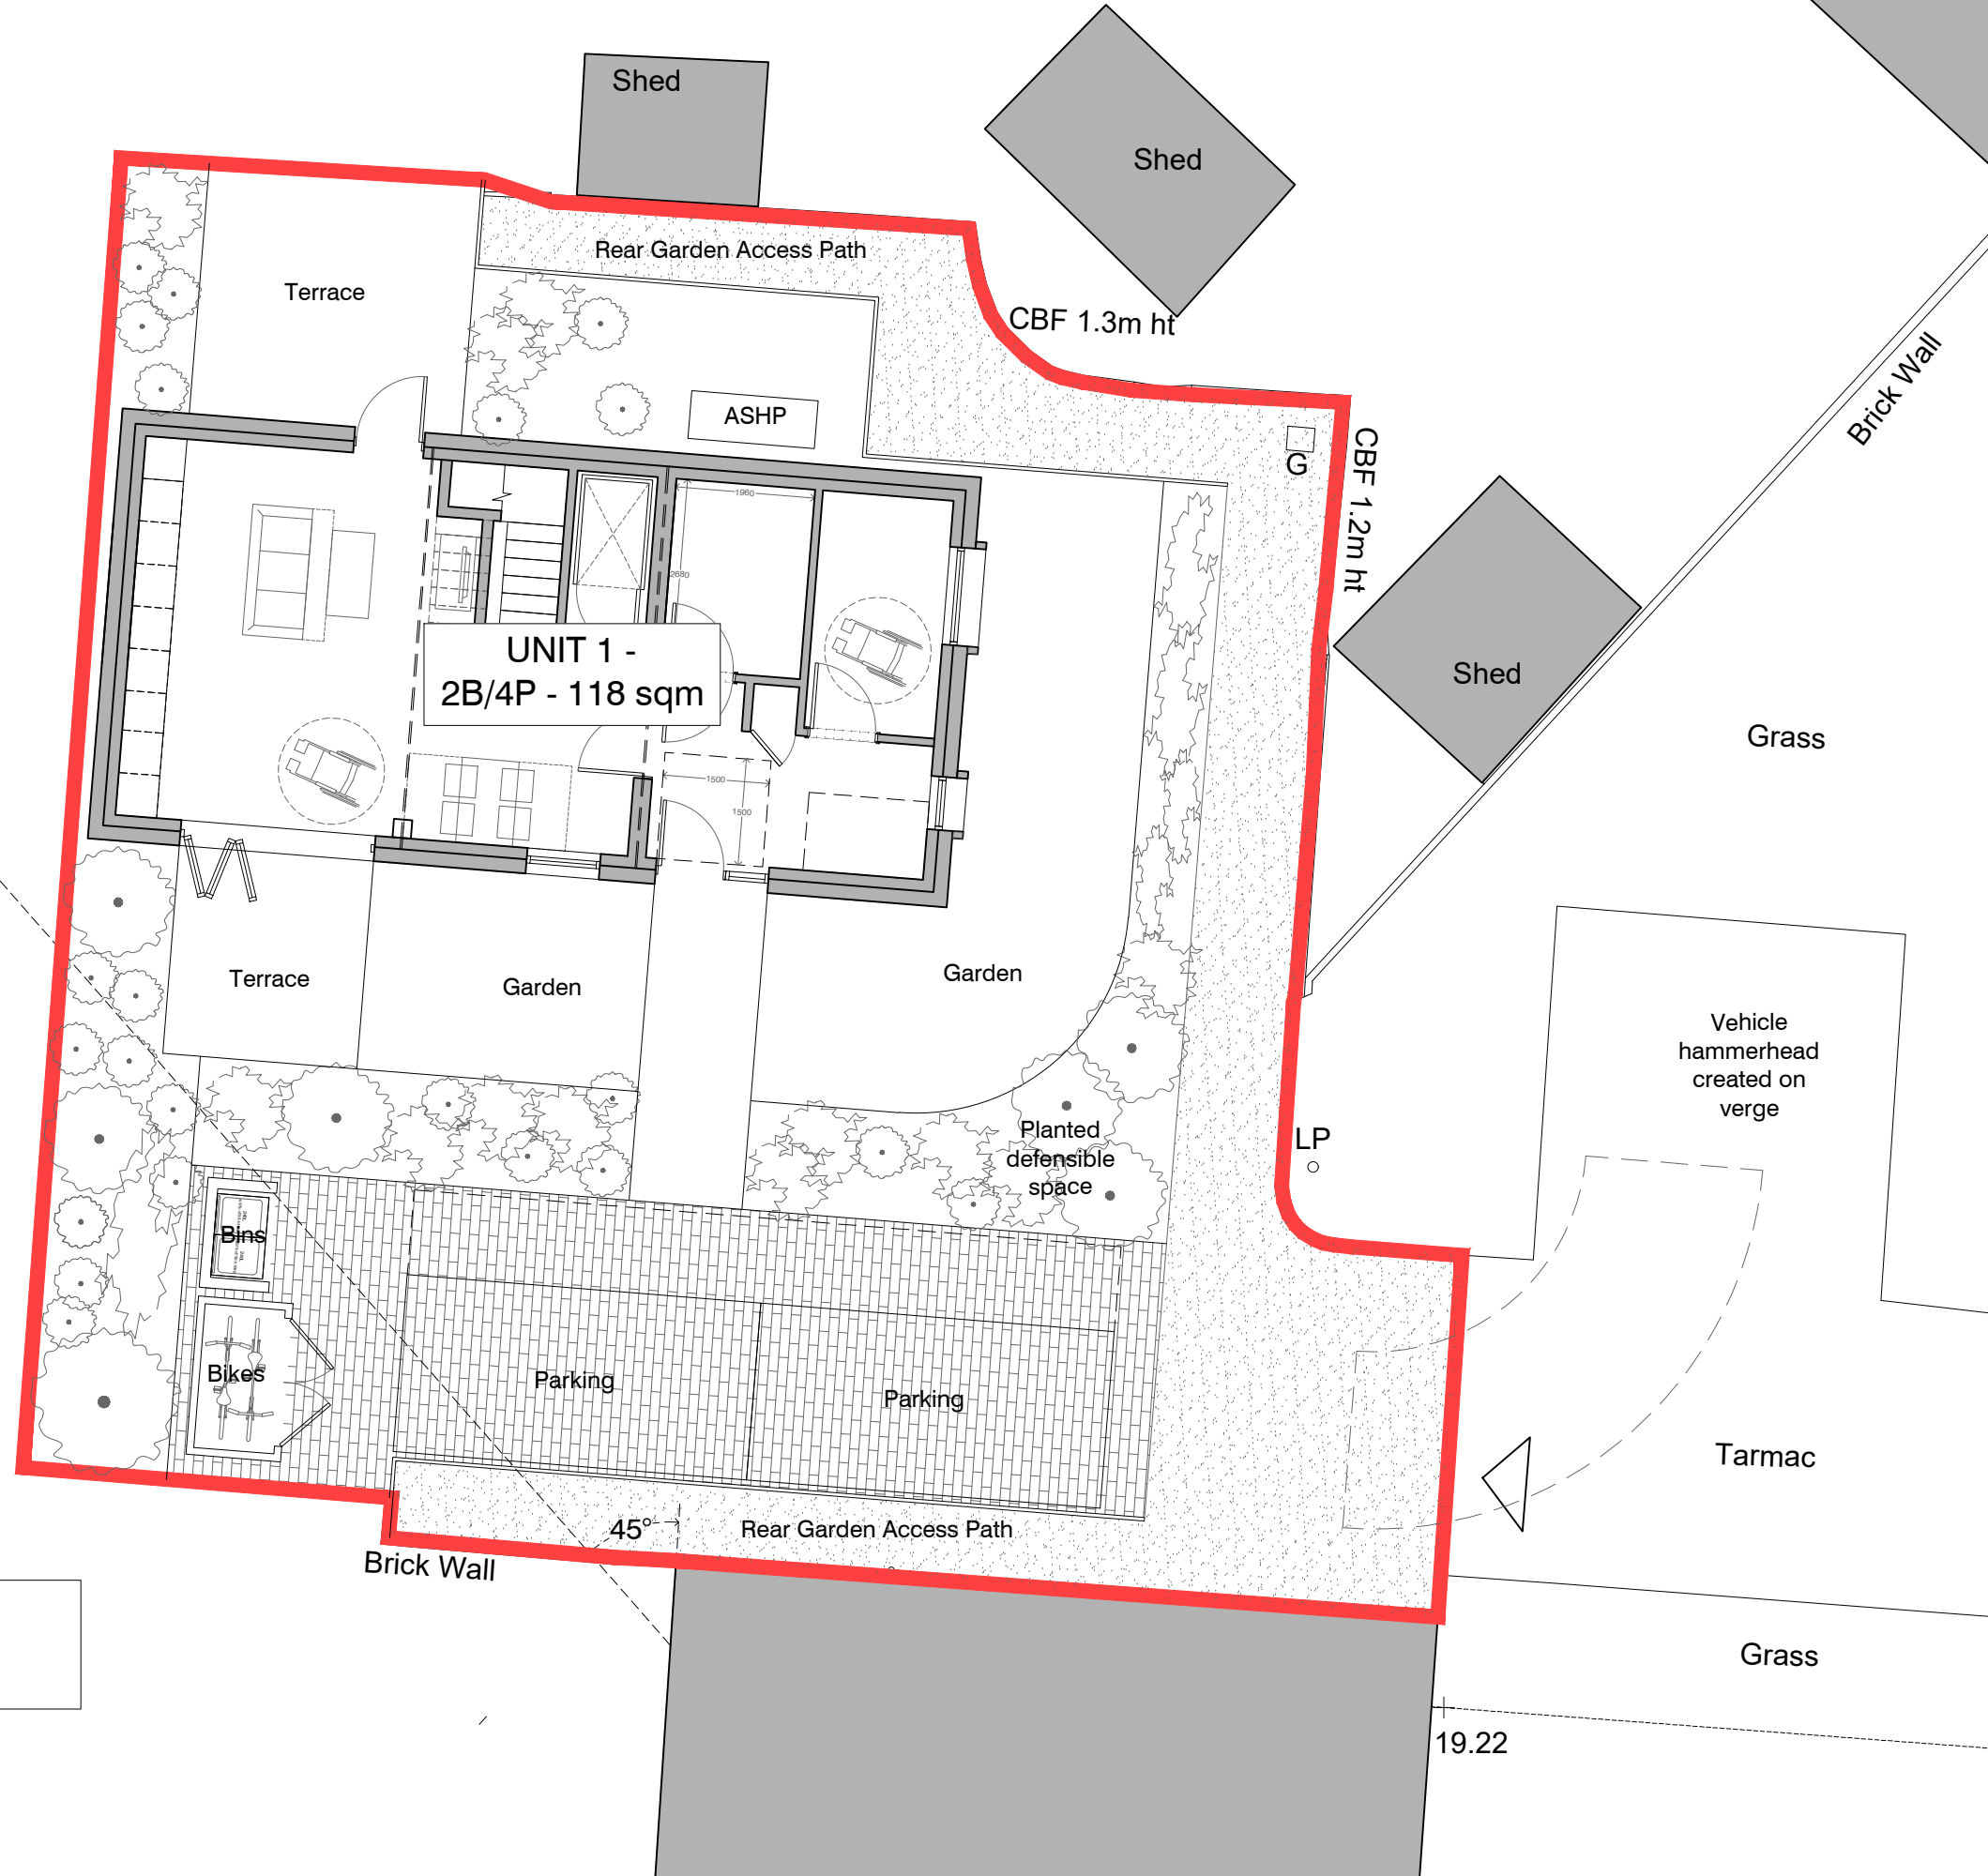

THE CONTRACTOR MUST VERIFY ALL DIMENSIONS ON SITE BEFORE MAKING SHOP DRAWINGS OR COMMENCING WORK OF ANY KIND. NO DIMENSIONS TO BE SCALED FROM THIS DRAWING

1. THE BOUNDARIES SHOWN ARE BASED ON INFORMATION BY OTHERS. ALL BOUNDARIES TO BE VERIFIED ON SITE PRIOR TO COMMENCING CONSTRUCTION.
2. TOPOGRAPHICAL LEVELS TO BE CONFIRMED.
3. DESIGN & QUOTED AREAS ARE SUBJECT TO DESIGN DEVELOPMENT & STATUTORY CONSENTS.
4. ALL SURVEY INFORMATION SHOWN IS SUBJECT TO FURTHER SITE INVESTIGATION DURING DEMOLITION.

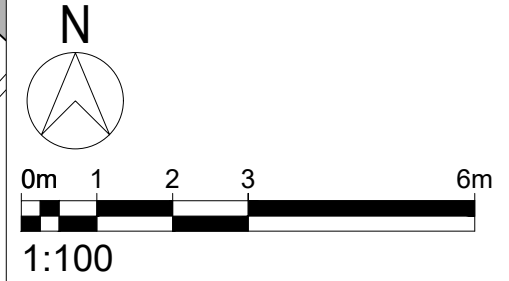

REV	DATE	REVISIONS	CHK
X	XX.XX.XX	-	MC

**mohsin cooper**  
ARCHITECTS  
MOHSIN COOPER LIMITED, 7 HOVE MANOR PARADE,  
HOVE STREET, HOVE, EAST SUSSEX, BN3 2DF  
www.mohsincooper.com  
© COPYRIGHT EXISTS ON THE DESIGN  
AND INFORMATION SHOWN ON THIS DRAWING

**PROJECT :**  
Garages to Waldshut Road, Lewes, BN7 2UE

**CLIENT :**  
Lewes District Council

**DRAWING TITLE :**  
PROPOSED SITE PLAN

<b>SCALE :</b> 1:100 @ A3	<b>DRAWN :</b> MC	<b>DATE :</b> 04.23
<b>NUMBER:</b> 0495 - WLD - 001	<b>REVISION:</b> -	
<b>STATUS:</b> S2	<b>PRELIMINARY</b>	

**Area Schedule:**


1no 2b/4p houses at 118 sqm each.
House Type 5 (Part M cat 3)
Total GIa on site: 118 sqm

# SITE 2

Waldshut Road  
1no 2b/4p Cat 3  
HT-5

THE CONTRACTOR MUST VERIFY ALL DIMENSIONS ON SITE BEFORE MAKING SHOP DRAWINGS OR COMMENCING WORK OF ANY KIND. NO DIMENSIONS TO BE SCALED FROM THIS DRAWING

1. THE BOUNDARIES SHOWN ARE BASED ON INFORMATION BY OTHERS. ALL BOUNDARIES TO BE VERIFIED ON SITE PRIOR TO COMMENCING CONSTRUCTION.
2. TOPOGRAPHICAL LEVELS TO BE CONFIRMED.
3. DESIGN & QUOTED AREAS ARE SUBJECT TO DESIGN DEVELOPMENT & STATUTORY CONSENTS.
4. ALL SURVEY INFORMATION SHOWN IS SUBJECT TO FURTHER SITE INVESTIGATION DURING DEMOLITION.

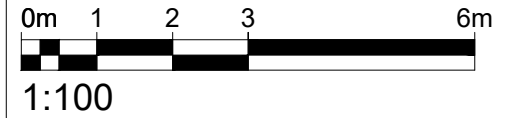

**Material Schedule:**

1. Concrete Plain Tiles
2. Clay cladding tiles (Argeton by Wienerberger)
3. Polyester Powder Coated Aluminium facade elements.
4. Polyester Powder Coated Aluminium Windows and Doors
5. Brick slip facework
6. Brick slip (feature bond / direction)

REV	DATE	REVISIONS	CHK
X	XX.XX.XX	-	MC

**mohsin cooper**

**ARCHITECTS**

MOHSIN COOPER LIMITED, 7 HOVE MANOR PARADE,  
HOVE STREET, HOVE, EAST SUSSEX, BN3 2DF  
www.mohsincooper.com  
© COPYRIGHT EXISTS ON THE DESIGN  
AND INFORMATION SHOWN ON THIS DRAWING

**PROJECT :**  
Garages to Waldshut Road, Lewes, BN7 2UE

**CLIENT :**  
Lewes District Council

**DRAWING TITLE :**  
PROPOSED STREET SCENE ELEVATION

<b>SCALE :</b> 1:100 @ A3	<b>DRAWN :</b> MC	<b>DATE :</b> 04.23
	<b>CHECKED :</b> MC	<b>DATE :</b> 04.23

<b>NUMBER:</b> <b>0495 - WLD - 002</b>	<b>REVISION:</b> -
---	-----------------------

<b>STATUS:</b> S2	<b>PRELIMINARY</b>
----------------------	--------------------