
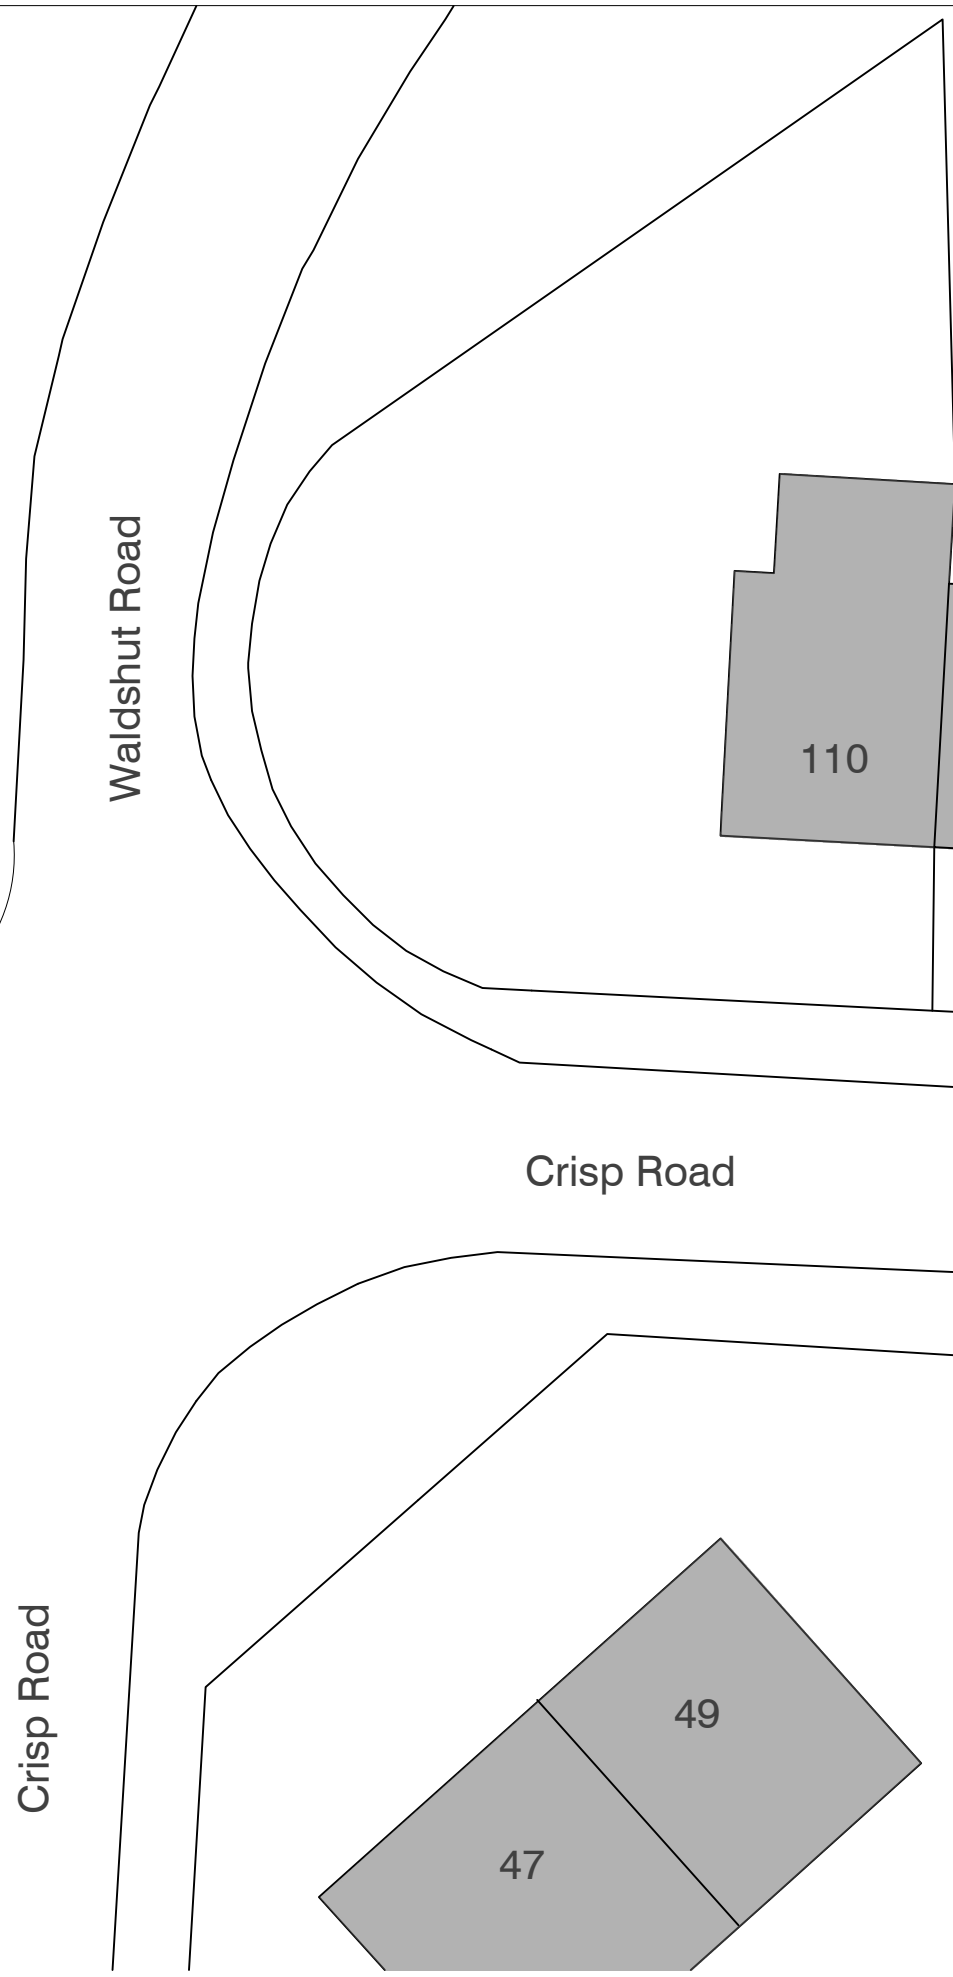


SITE 3
Crisp Road
2no 3b/5p
HT-4

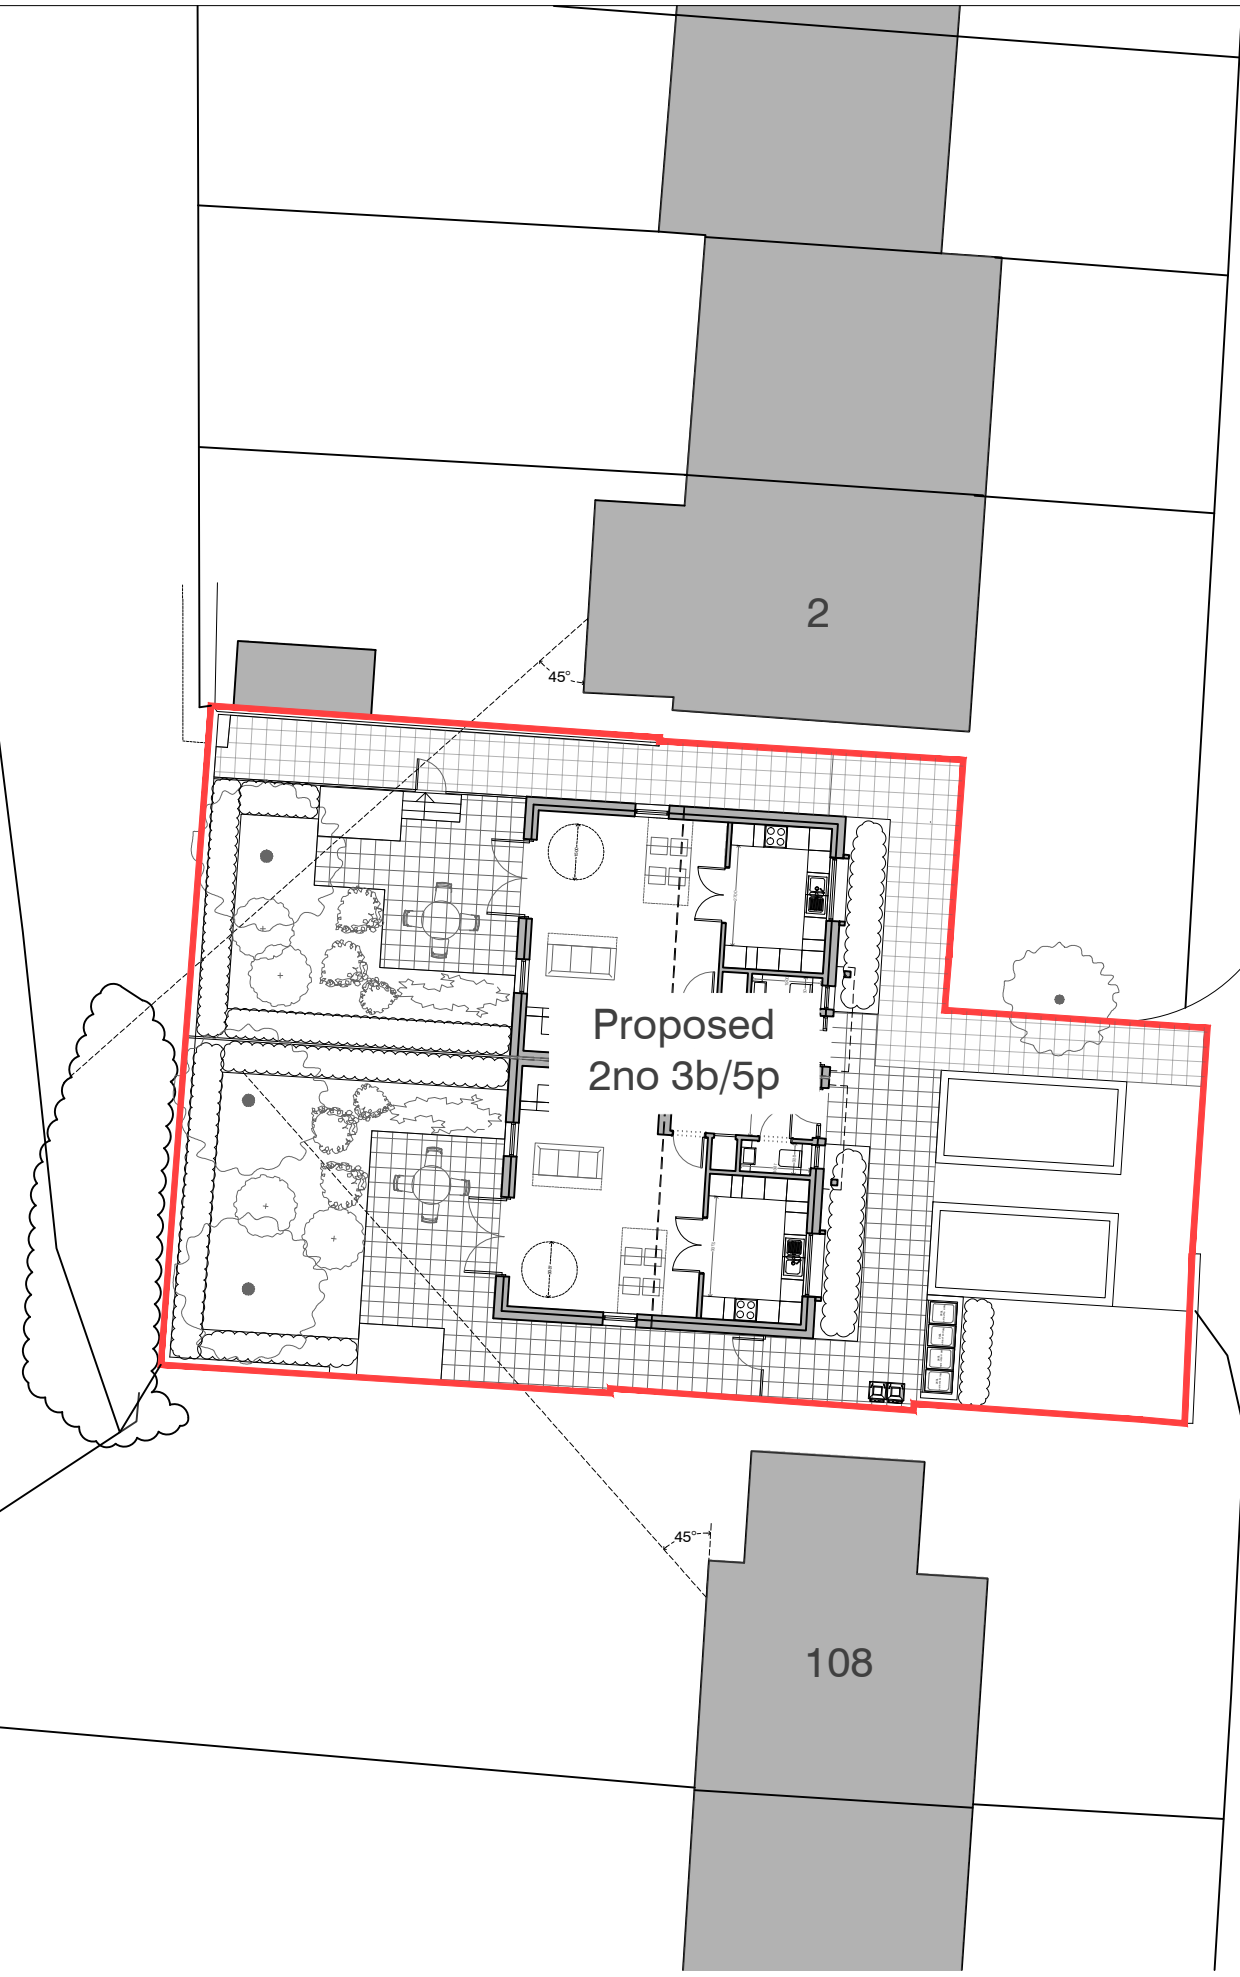

THE CONTRACTOR MUST VERIFY ALL DIMENSIONS ON SITE BEFORE MAKING SHOP DRAWINGS OR COMMENCING WORK OF ANY KIND. NO DIMENSIONS TO BE SCALED FROM THIS DRAWING

1. THE BOUNDARIES SHOWN ARE BASED ON INFORMATION BY OTHERS. ALL BOUNDARIES TO BE VERIFIED ON SITE PRIOR TO COMMENCING CONSTRUCTION.
2. TOPOGRAPHICAL LEVELS TO BE CONFIRMED.
3. DESIGN & QUOTED AREAS ARE SUBJECT TO DESIGN DEVELOPMENT & STATUTORY CONSENTS.
4. ALL SURVEY INFORMATION SHOWN IS SUBJECT TO FURTHER SITE INVESTIGATION DURING DEMOLITION.

N

0m 2 4 6 12m

1:200

Field

Crisp Road

Crisp Road

REV	DATE	REVISIONS	CHK
-	-	-	MC

mohsin cooper

ARCHITECTS
 MOHSIN COOPER LIMITED, 7 HOVE MANOR PARADE,
 HOVE STREET, HOVE, EAST SUSSEX, BN3 2DF
 www.mohsincooper.com
© COPYRIGHT EXISTS ON THE DESIGN AND INFORMATION SHOWN ON THIS DRAWING

PROJECT :
 Garages to Crisp Road, Lewes, BN7 2TY

CLIENT :
 Lewes District Council

DRAWING TITLE :
 PROPOSED SITE PLAN

SCALE : 1:200 @ A3	DRAWN : MC	DATE : MAY 2025
	CHECKED : MC	DATE : MAY 2025

NUMBER: 0495 - CR - 004	REVISION: -
--	-----------------------

STATUS: S2	PLANNING APPLICATION
----------------------	-----------------------------