




01 EXISTING LOCATION PLAN
1:1250

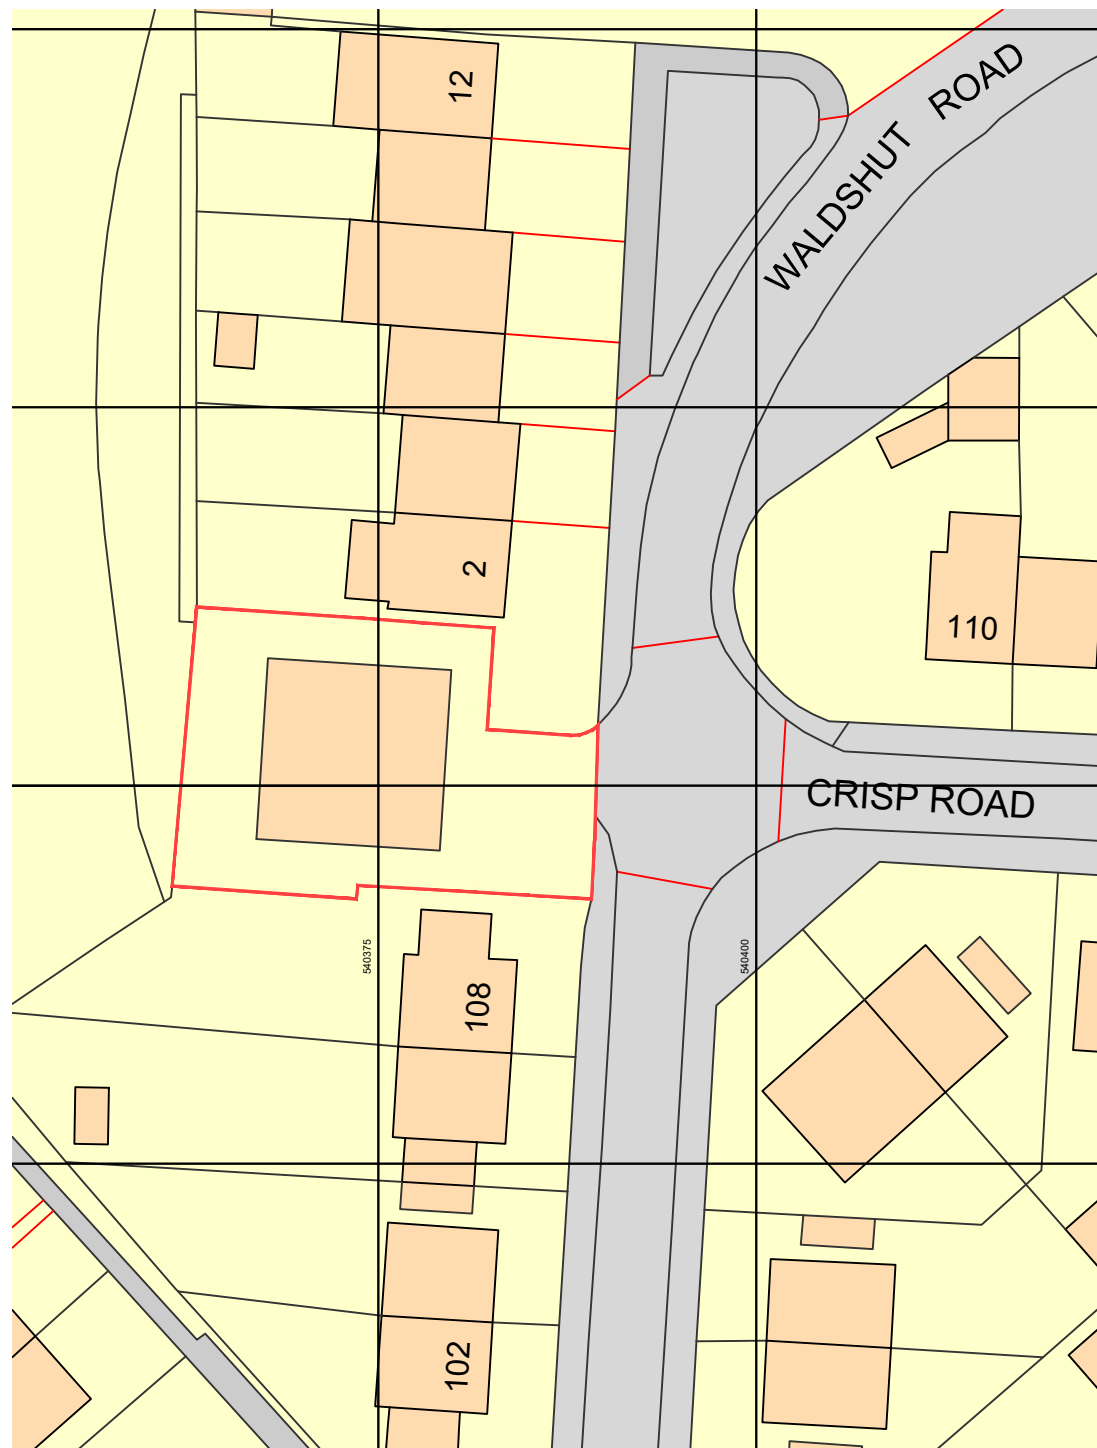


02 PROPOSED BLOCK PLAN
1:500

THE CONTRACTOR MUST VERIFY ALL DIMENSIONS ON SITE BEFORE MAKING SHOP DRAWINGS OR COMMENCING WORK OF ANY KIND. NO DIMENSIONS TO BE SCALED FROM THIS DRAWING

1. THE BOUNDARIES SHOWN ARE BASED ON INFORMATION BY OTHERS. ALL BOUNDARIES TO BE VERIFIED ON SITE PRIOR TO COMMENCING CONSTRUCTION.
2. TOPOGRAPHICAL LEVELS TO BE CONFIRMED.
3. DESIGN & QUOTED AREAS ARE SUBJECT TO DESIGN DEVELOPMENT & STATUTORY CONSENTS.
4. ALL SURVEY INFORMATION SHOWN IS SUBJECT TO FURTHER SITE INVESTIGATION DURING DEMOLITION.

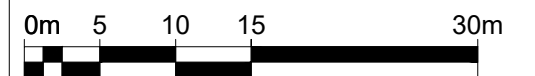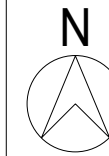

1:500

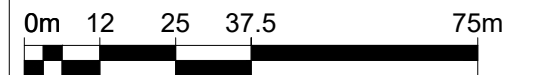

1:1250

REV	DATE	REVISIONS	CHK
X	XX.XX.XX	-	MC

**mohsin
cooper**

ARCHITECTS

MOHSIN COOPER LIMITED, 7 HOVE MANOR PARADE,
HOVE STREET, HOVE, EAST SUSSEX, BN3 2DF
www.mohsincooper.com

© COPYRIGHT EXISTS ON THE DESIGN
AND INFORMATION SHOWN ON THIS DRAWING

PROJECT :
Garages to Buckwell Court, Lewes, BN7 2UE

CLIENT :
Lewes District Council

DRAWING TITLE :
EXISTING LOCATION & PROPOSED BLOCK PLANS

SCALE :	DRAWN : MC	DATE : 04.23
1:500 & 1250 @ A3	CHECKED : MC	DATE : 04.23

NUMBER: 0495 - S - CR	REVISION: -
--	-----------------------

STATUS: S2	PRELIMINARY
----------------------	--------------------



SITE 3

Crisp Road
2no 2b/4p Cat 3
HT-5

Area Schedule:
2no 2b/4p houses at 118 sqm each.
House Type 5 (Part M cat 3)
Total GIA on site: 236 sqm

THE CONTRACTOR MUST VERIFY ALL DIMENSIONS ON SITE BEFORE MAKING SHOP DRAWINGS OR COMMENCING WORK OF ANY KIND. NO DIMENSIONS TO BE SCALED FROM THIS DRAWING

1. THE BOUNDARIES SHOWN ARE BASED ON INFORMATION BY OTHERS. ALL BOUNDARIES TO BE VERIFIED ON SITE PRIOR TO COMMENCING CONSTRUCTION.
2. TOPOGRAPHICAL LEVELS TO BE CONFIRMED.
3. DESIGN & QUOTED AREAS ARE SUBJECT TO DESIGN DEVELOPMENT & STATUTORY CONSENTS.
4. ALL SURVEY INFORMATION SHOWN IS SUBJECT TO FURTHER SITE INVESTIGATION DURING DEMOLITION.

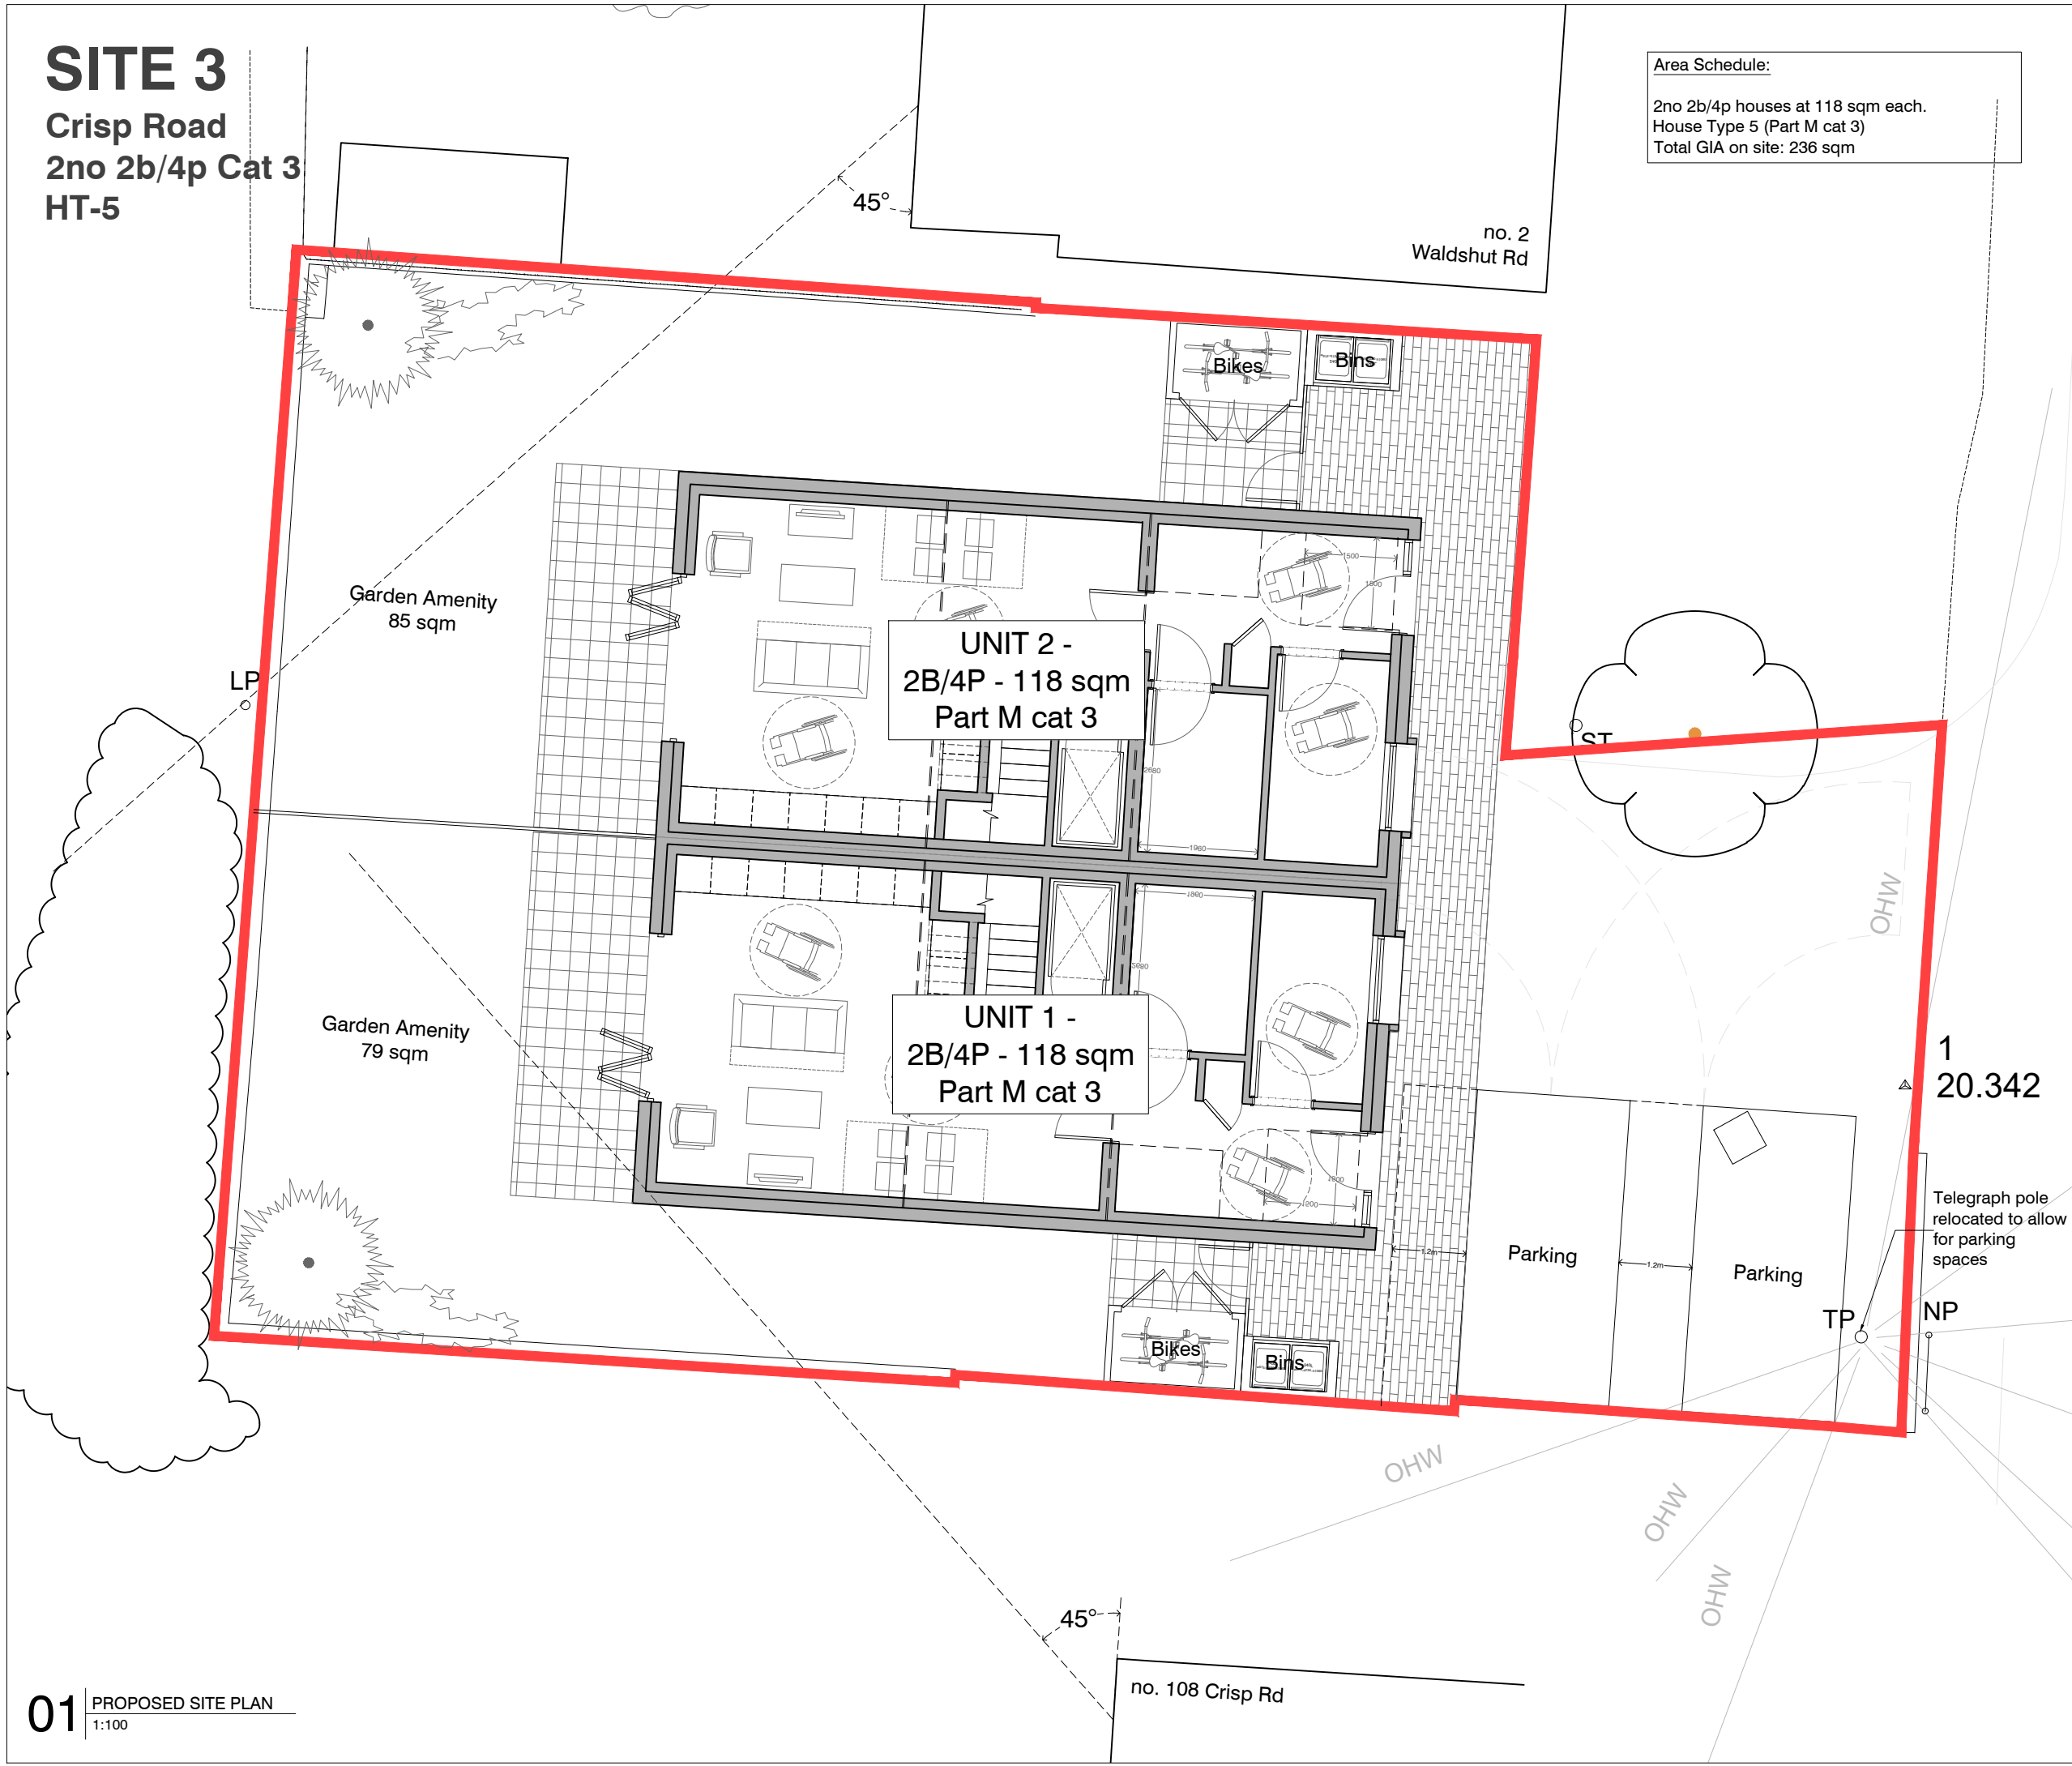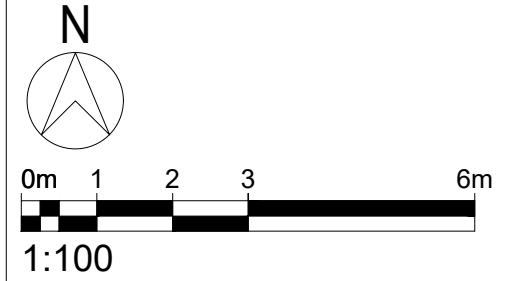

REV	DATE	REVISIONS	CHK
X	XX.XX.XX	-	MC

mohsin cooper
ARCHITECTS

MOHSIN COOPER LIMITED, 7 HOVE MANOR PARADE,
HOVE STREET, HOVE, EAST SUSSEX, BN3 2DF
www.mohsincooper.com
© COPYRIGHT EXISTS ON THE DESIGN
AND INFORMATION SHOWN ON THIS DRAWING

PROJECT :
Garages to Crisp Road, Lewes.

CLIENT :
Lewes District Council

DRAWING TITLE :
PROPOSED SITE PLAN

SCALE : 1:100 @ A3	DRAWN : MC	DATE : 04.23
	CHECKED : MC	DATE : 04.23

NUMBER: 0495 - CR - 001	REVISION: -
-----------------------------------	-----------------------


STATUS: S2	PRELIMINARY
----------------------	--------------------

SITE 3

Crisp Road
2no 2b/4p Cat 3
HT-5

THE CONTRACTOR MUST VERIFY ALL DIMENSIONS ON SITE BEFORE MAKING SHOP DRAWINGS OR COMMENCING WORK OF ANY KIND. NO DIMENSIONS TO BE SCALED FROM THIS DRAWING

1. THE BOUNDARIES SHOWN ARE BASED ON INFORMATION BY OTHERS. ALL BOUNDARIES TO BE VERIFIED ON SITE PRIOR TO COMMENCING CONSTRUCTION.
2. TOPOGRAPHICAL LEVELS TO BE CONFIRMED.
3. DESIGN & QUOTED AREAS ARE SUBJECT TO DESIGN DEVELOPMENT & STATUTORY CONSENTS.
4. ALL SURVEY INFORMATION SHOWN IS SUBJECT TO FURTHER SITE INVESTIGATION DURING DEMOLITION.

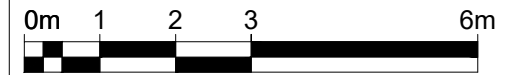

1:100



01 | PROPOSED STREET SCENE ELEVATION 1:100

Material Schedule:

1. Concrete Plain Tiles
2. Clay cladding tiles (Argeton by Wienerberger)
3. Polyester Powder Coated Aluminium facade elements.
4. Polyester Powder Coated Aluminium Windows and Doors
5. Brick slip facework
6. Brick slip (feature bond / direction)

REV	DATE	REVISIONS	CHK
X	XX.XX.XX	-	MC

**mohsin
cooper**

ARCHITECTS

MOHSIN COOPER LIMITED, 7 HOVE MANOR PARADE,
HOVE STREET, HOVE, EAST SUSSEX, BN3 2DF
www.mohsincooper.com

© COPYRIGHT EXISTS ON THE DESIGN
AND INFORMATION SHOWN ON THIS DRAWING

PROJECT :
Garages to Crisp Road, Lewes.

CLIENT :
Lewes District Council

DRAWING TITLE :
PROPOSED STREET SCENE ELEVATION

SCALE : 1:100 @ A3	DRAWN : MC	DATE : 04.23
	CHECKED : MC	DATE : 04.23

NUMBER: 0495 - CR - 002	REVISION: -
--	-----------------------

STATUS: S2	PRELIMINARY
----------------------	--------------------