



THE CONTRACTOR MUST VERIFY ALL DIMENSIONS ON SITE BEFORE MAKING SHOP DRAWINGS OR COMMENCING WORK OF ANY KIND. NO DIMENSIONS TO BE SCALED FROM THIS DRAWING


1. THE BOUNDARIES SHOWN ARE BASED ON INFORMATION BY OTHERS. ALL BOUNDARIES TO BE VERIFIED ON SITE PRIOR TO COMMENCING CONSTRUCTION.
2. TOPOGRAPHICAL LEVELS TO BE CONFIRMED.
3. DESIGN & QUOTED AREAS ARE SUBJECT TO DESIGN DEVELOPMENT & STATUTORY CONSENTS.
4. ALL SURVEY INFORMATION SHOWN IS SUBJECT TO FURTHER SITE INVESTIGATION DURING DEMOLITION.

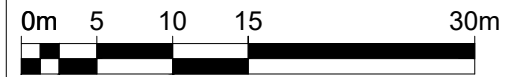


1:500

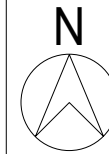

1:1250

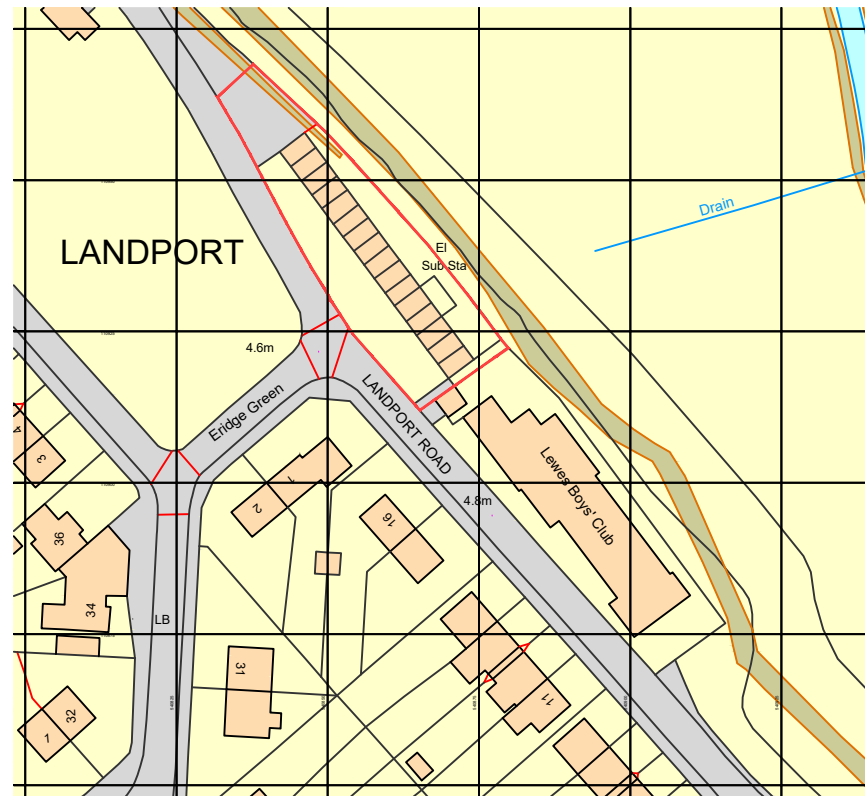

**01** EXISTING LOCATION PLAN  
1:1250

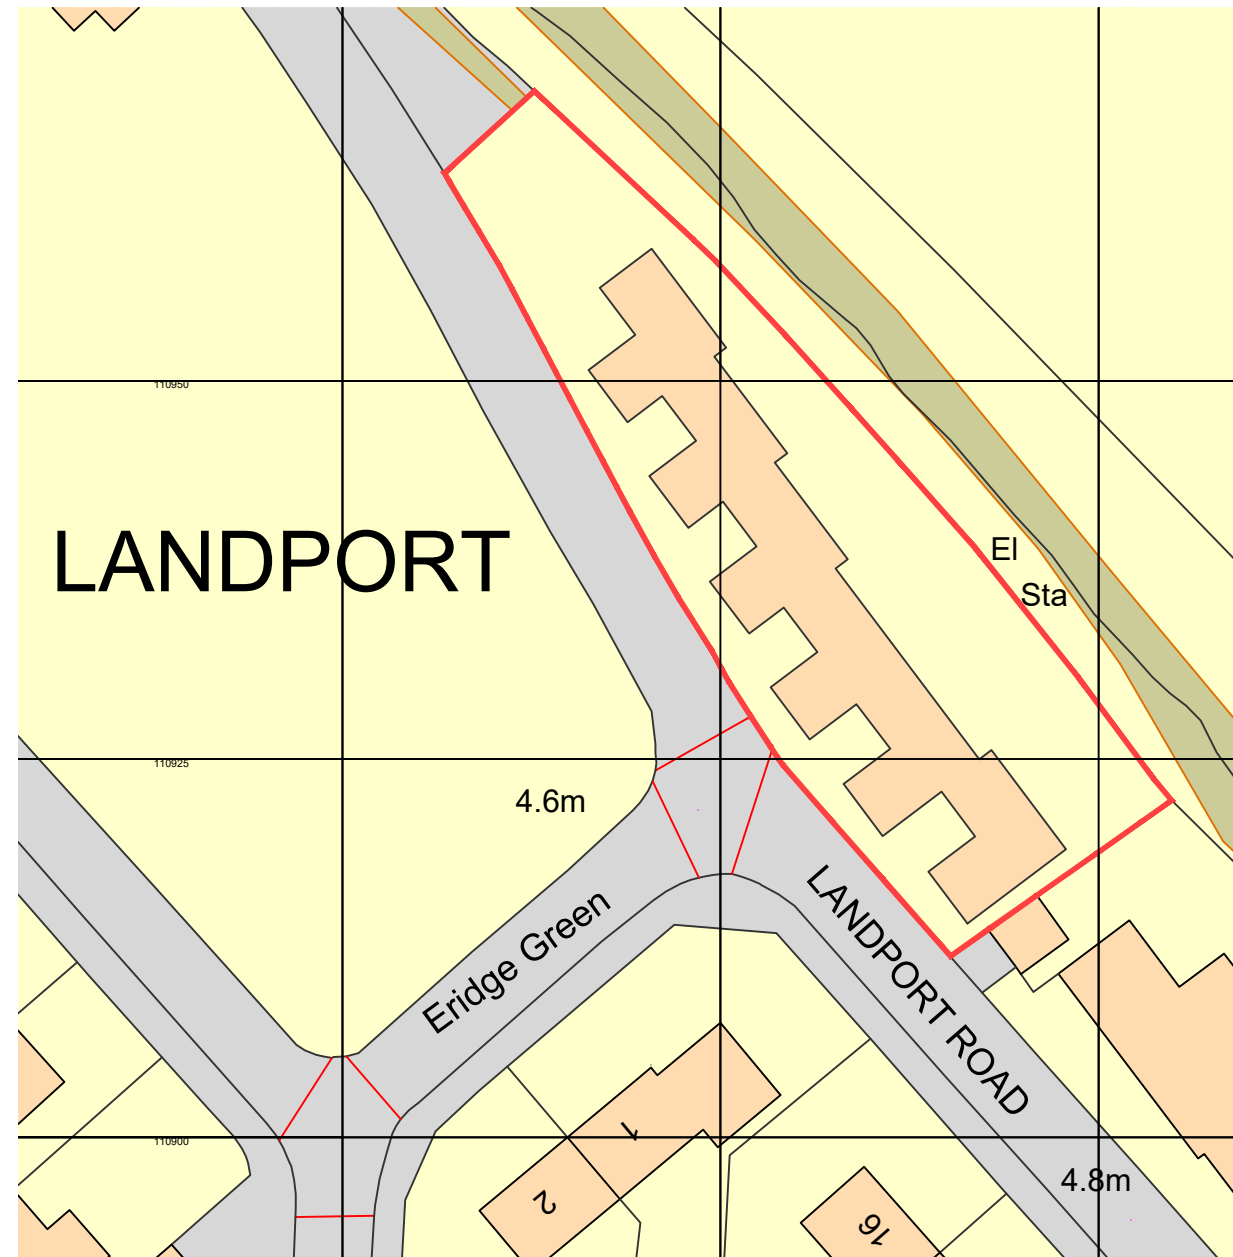

**02** PROPOSED BLOCK PLAN  
1:500

REV	DATE	REVISIONS	CHK
X	XX.XX.XX	-	MC

**mohsin  
cooper**

**ARCHITECTS**

MOHSIN COOPER LIMITED, 7 HOVE MANOR PARADE,  
HOVE STREET, HOVE, EAST SUSSEX, BN3 2DF  
www.mohsincooper.com

© COPYRIGHT EXISTS ON THE DESIGN  
AND INFORMATION SHOWN ON THIS DRAWING

**PROJECT :**  
Garages to Landport Road, Lewes, BN7 2SU

**CLIENT :**  
Lewes District Council

**DRAWING TITLE :**  
EXISTING LOCATION & PROPOSED BLOCK PLANS

<b>SCALE :</b> 1:500 & 1250 @ A3	<b>DRAWN :</b> MC	<b>DATE :</b> 04.23
	<b>CHECKED :</b> MC	<b>DATE :</b> 04.23

<b>NUMBER:</b> <b>0495 - S - LP</b>	<b>REVISION:</b> -
--	-----------------------


<b>STATUS:</b> S2	<b>PRELIMINARY</b>
----------------------	--------------------

# SITE 4

Landport Road  
6no 1b/2p  
HT-1a

THE CONTRACTOR MUST VERIFY ALL DIMENSIONS ON SITE BEFORE MAKING SHOP DRAWINGS OR COMMENCING WORK OF ANY KIND. NO DIMENSIONS TO BE SCALED FROM THIS DRAWING


1. THE BOUNDARIES SHOWN ARE BASED ON INFORMATION BY OTHERS. ALL BOUNDARIES TO BE VERIFIED ON SITE PRIOR TO COMMENCING CONSTRUCTION.
2. TOPOGRAPHICAL LEVELS TO BE CONFIRMED.
3. DESIGN & QUOTED AREAS ARE SUBJECT TO DESIGN DEVELOPMENT & STATUTORY CONSENTS.
4. ALL SURVEY INFORMATION SHOWN IS SUBJECT TO FURTHER SITE INVESTIGATION DURING DEMOLITION.

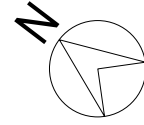

0m 2 4 6 12m

1:200

Some trimming back of existing hedge required subject to arboricultural report findings and site conditions.

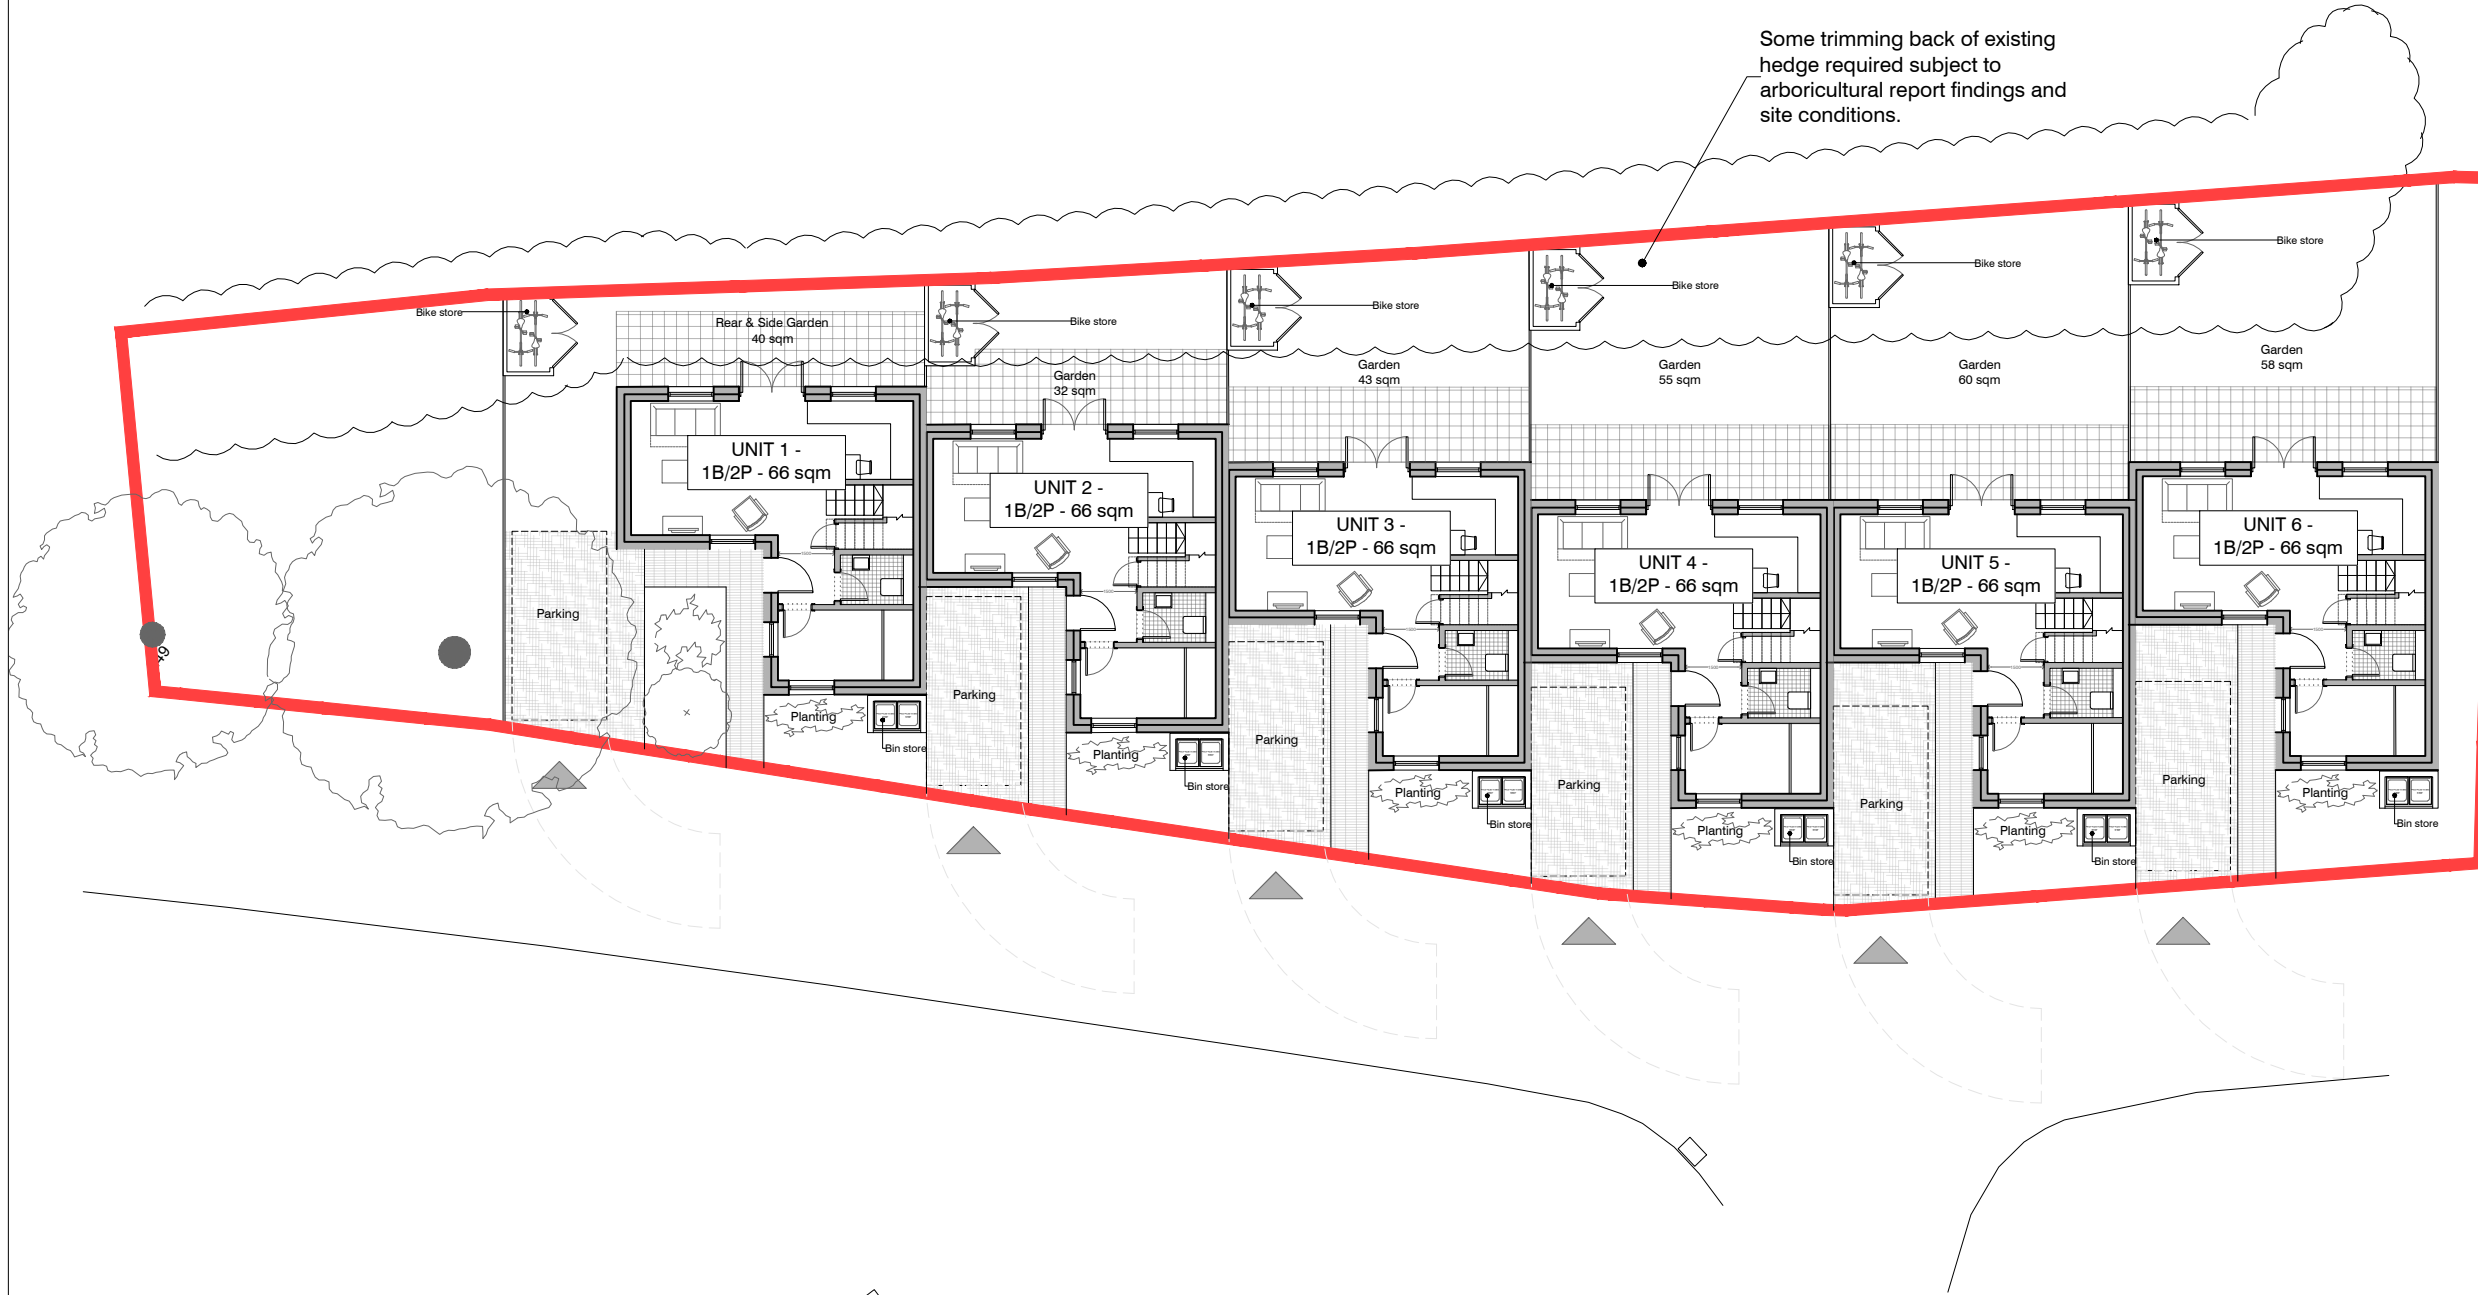

REV	DATE	REVISIONS	CHK
X	XX.XX.XX	-	MC

**mohsin cooper**

**ARCHITECTS**

MOHSIN COOPER LIMITED, 7 HOVE MANOR PARADE,  
HOVE STREET, HOVE, EAST SUSSEX, BN3 2DF  
www.mohsincooper.com

© COPYRIGHT EXISTS ON THE DESIGN  
AND INFORMATION SHOWN ON THIS DRAWING

**PROJECT :**  
Garages to Landport Road, Lewes, BN7 2SU

**CLIENT :**  
Lewes District Council

**DRAWING TITLE :**  
PROPOSED SITE PLAN

<b>SCALE :</b> 1:200 @ A3	<b>DRAWN :</b> MC	<b>DATE :</b> 04.23
	<b>CHECKED :</b> MC	<b>DATE :</b> 04.23

<b>NUMBER:</b> <b>0495 - LP - 001</b>	<b>REVISION:</b> -
--	-----------------------



<b>STATUS:</b> S2	<b>PRELIMINARY</b>
----------------------	--------------------

# SITE 4

Landport Road  
6no 1b/2p  
HT-1a

THE CONTRACTOR MUST VERIFY ALL DIMENSIONS ON SITE BEFORE MAKING SHOP DRAWINGS OR COMMENCING WORK OF ANY KIND. NO DIMENSIONS TO BE SCALED FROM THIS DRAWING

1. THE BOUNDARIES SHOWN ARE BASED ON INFORMATION BY OTHERS. ALL BOUNDARIES TO BE VERIFIED ON SITE PRIOR TO COMMENCING CONSTRUCTION.
2. TOPOGRAPHICAL LEVELS TO BE CONFIRMED.
3. DESIGN & QUOTED AREAS ARE SUBJECT TO DESIGN DEVELOPMENT & STATUTORY CONSENTS.
4. ALL SURVEY INFORMATION SHOWN IS SUBJECT TO FURTHER SITE INVESTIGATION DURING DEMOLITION.

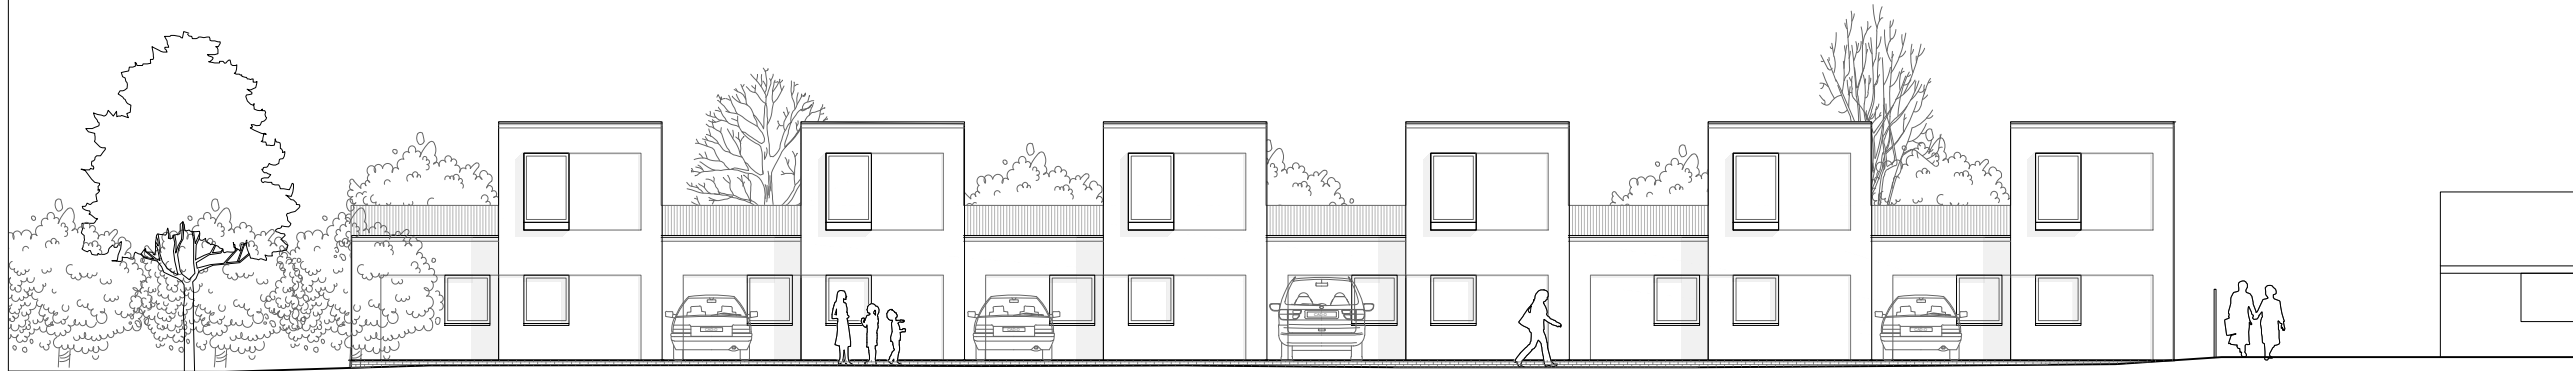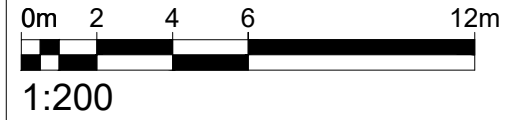

X	XX.XX.XX	-	MC
REV	DATE	REVISIONS	CHK

**mohsin  
cooper**

**ARCHITECTS**  
MOHSIN COOPER LIMITED, 7 HOVE MANOR PARADE,  
HOVE STREET, HOVE, EAST SUSSEX, BN3 2DF  
www.mohsincooper.com  
© COPYRIGHT EXISTS ON THE DESIGN  
AND INFORMATION SHOWN ON THIS DRAWING

**PROJECT :**  
Garages to Landport Road, Lewes, BN7 2SU

**CLIENT :**  
Lewes District Council

**DRAWING TITLE :**  
PROPOSED SITE ELEVATION

<b>SCALE :</b> 1:200 @ A3	<b>DRAWN :</b> MC	<b>DATE :</b> 04.23
	<b>CHECKED :</b> MC	<b>DATE :</b> 04.23

<b>NUMBER:</b> <b>0495 - LP - 002</b>	<b>REVISION:</b> -
--	-----------------------

<b>STATUS:</b> S2	PRELIMINARY
----------------------	-------------

01 | PROPOSED SITE ELEVATION  
1:200