



THE CONTRACTOR MUST VERIFY ALL DIMENSIONS ON SITE BEFORE MAKING SHOP DRAWINGS OR COMMENCING WORK OF ANY KIND. NO DIMENSIONS TO BE SCALED FROM THIS DRAWING


1. THE BOUNDARIES SHOWN ARE BASED ON INFORMATION BY OTHERS. ALL BOUNDARIES TO BE VERIFIED ON SITE PRIOR TO COMMENCING CONSTRUCTION.
2. TOPOGRAPHICAL LEVELS TO BE CONFIRMED.
3. DESIGN & QUOTED AREAS ARE SUBJECT TO DESIGN DEVELOPMENT & STATUTORY CONSENTS.
4. ALL SURVEY INFORMATION SHOWN IS SUBJECT TO FURTHER SITE INVESTIGATION DURING DEMOLITION.

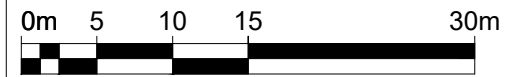


1:500

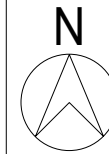

1:1250

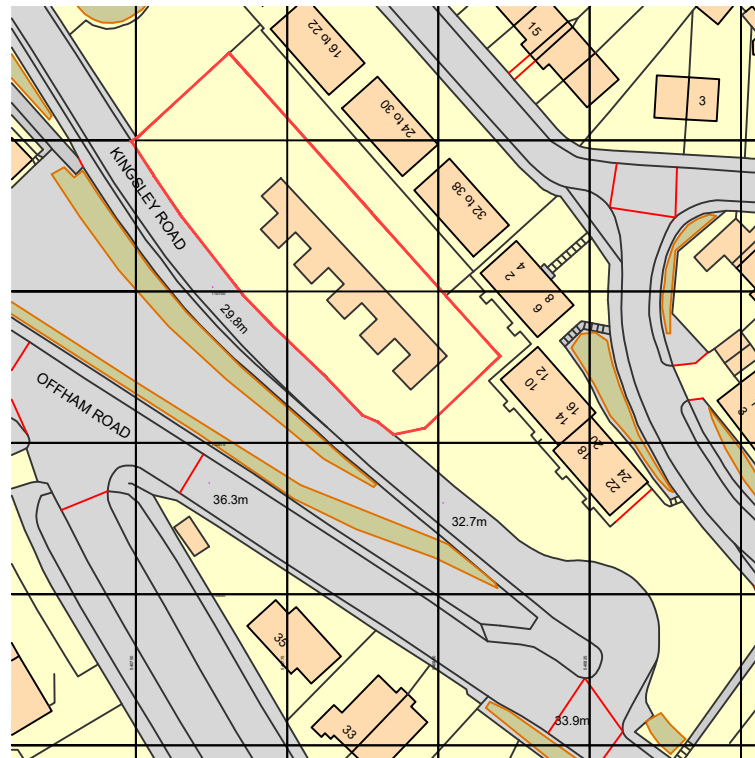

01 EXISTING LOCATION PLAN
1:1250

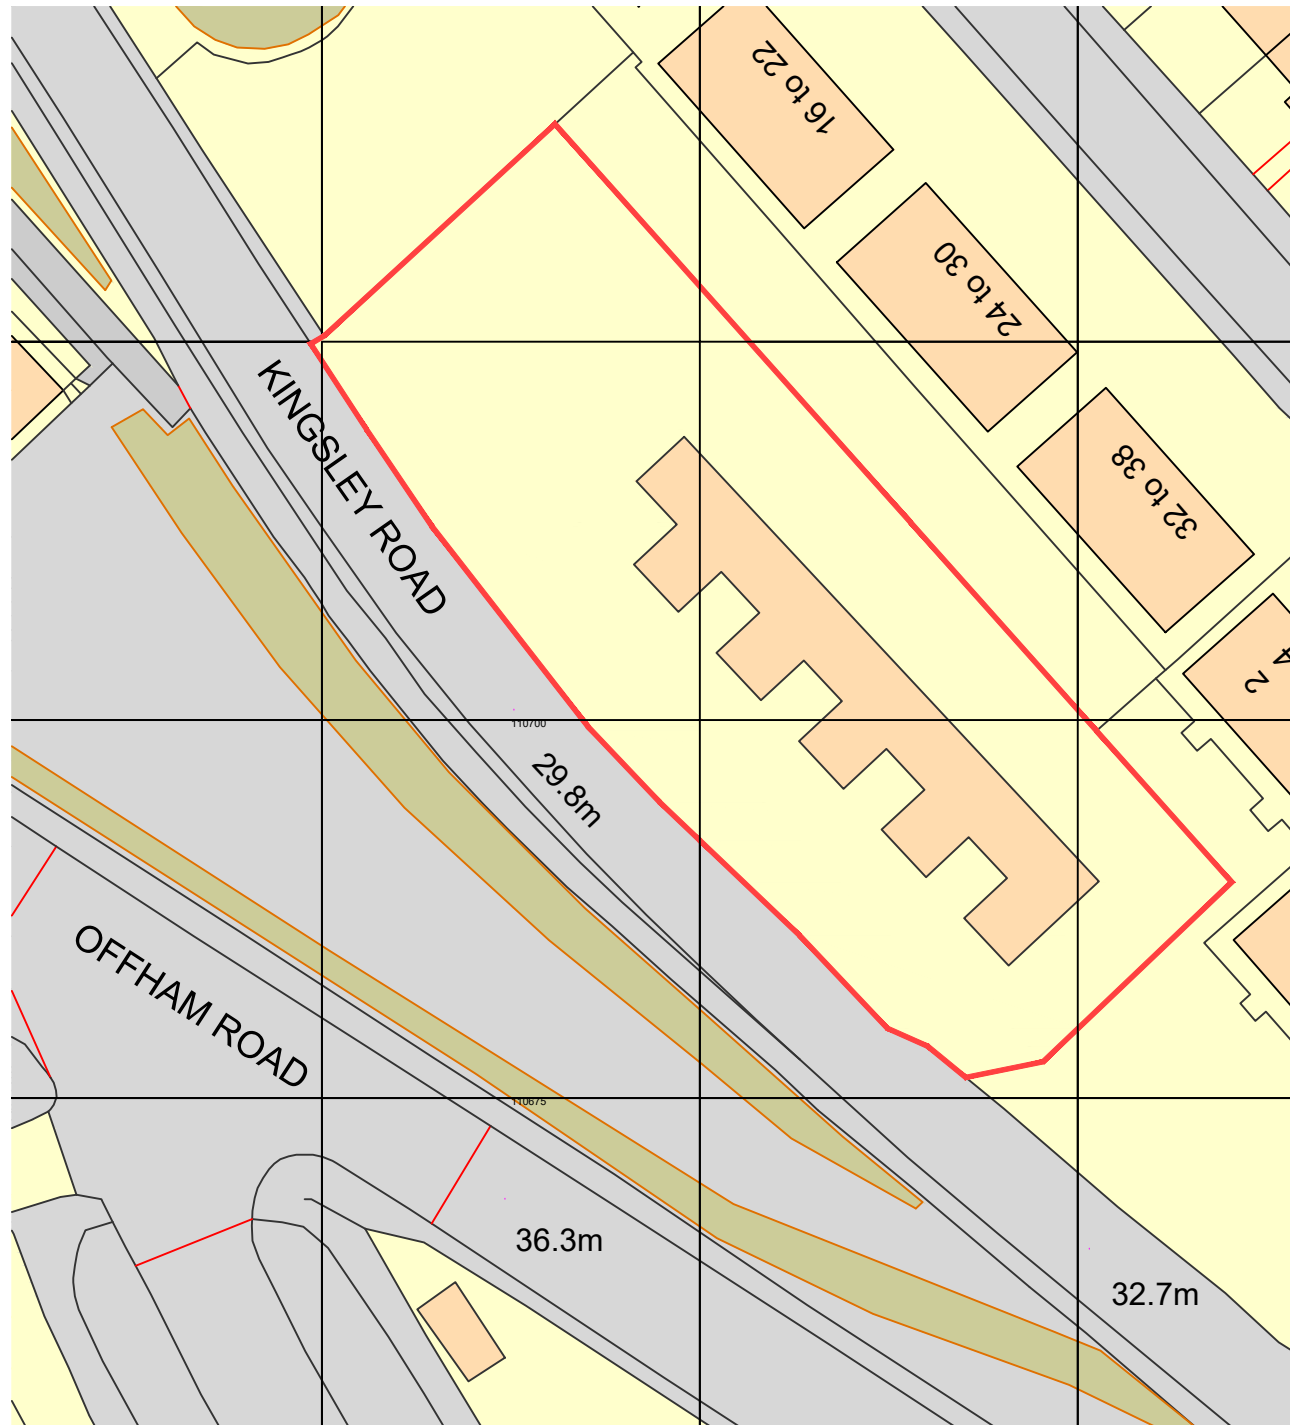

02 PROPOSED SITE PLAN
1:500

REV	DATE	REVISIONS	CHK
X	XX.XX.XX	-	MC

**mohsin
cooper**

ARCHITECTS

MOHSIN COOPER LIMITED, 7 HOVE MANOR PARADE,
HOVE STREET, HOVE, EAST SUSSEX, BN3 2DF
www.mohsincooper.com

© COPYRIGHT EXISTS ON THE DESIGN
AND INFORMATION SHOWN ON THIS DRAWING

PROJECT :
Garages to Buckwell Court, Lewes, BN7 2UE

CLIENT :
Lewes District Council

DRAWING TITLE :
EXISTING LOCATION & PROPOSED BLOCK PLANS

SCALE : 1:500 & 1250 @ A3	DRAWN : MC	DATE : 04.23
	CHECKED : MC	DATE : 04.23

NUMBER: 0495 - S - KG	REVISION: -
--	-----------------------




STATUS: S2	PRELIMINARY
----------------------	--------------------

SITE 5

Kingsley Road
5no 1b/2p
HT-1a

THE CONTRACTOR MUST VERIFY ALL DIMENSIONS ON SITE BEFORE MAKING SHOP DRAWINGS OR COMMENCING WORK OF ANY KIND. NO DIMENSIONS TO BE SCALED FROM THIS DRAWING

1. THE BOUNDARIES SHOWN ARE BASED ON INFORMATION BY OTHERS. ALL BOUNDARIES TO BE VERIFIED ON SITE PRIOR TO COMMENCING CONSTRUCTION.
2. TOPOGRAPHICAL LEVELS TO BE CONFIRMED.
3. DESIGN & QUOTED AREAS ARE SUBJECT TO DESIGN DEVELOPMENT & STATUTORY CONSENTS.
4. ALL SURVEY INFORMATION SHOWN IS SUBJECT TO FURTHER SITE INVESTIGATION DURING DEMOLITION.

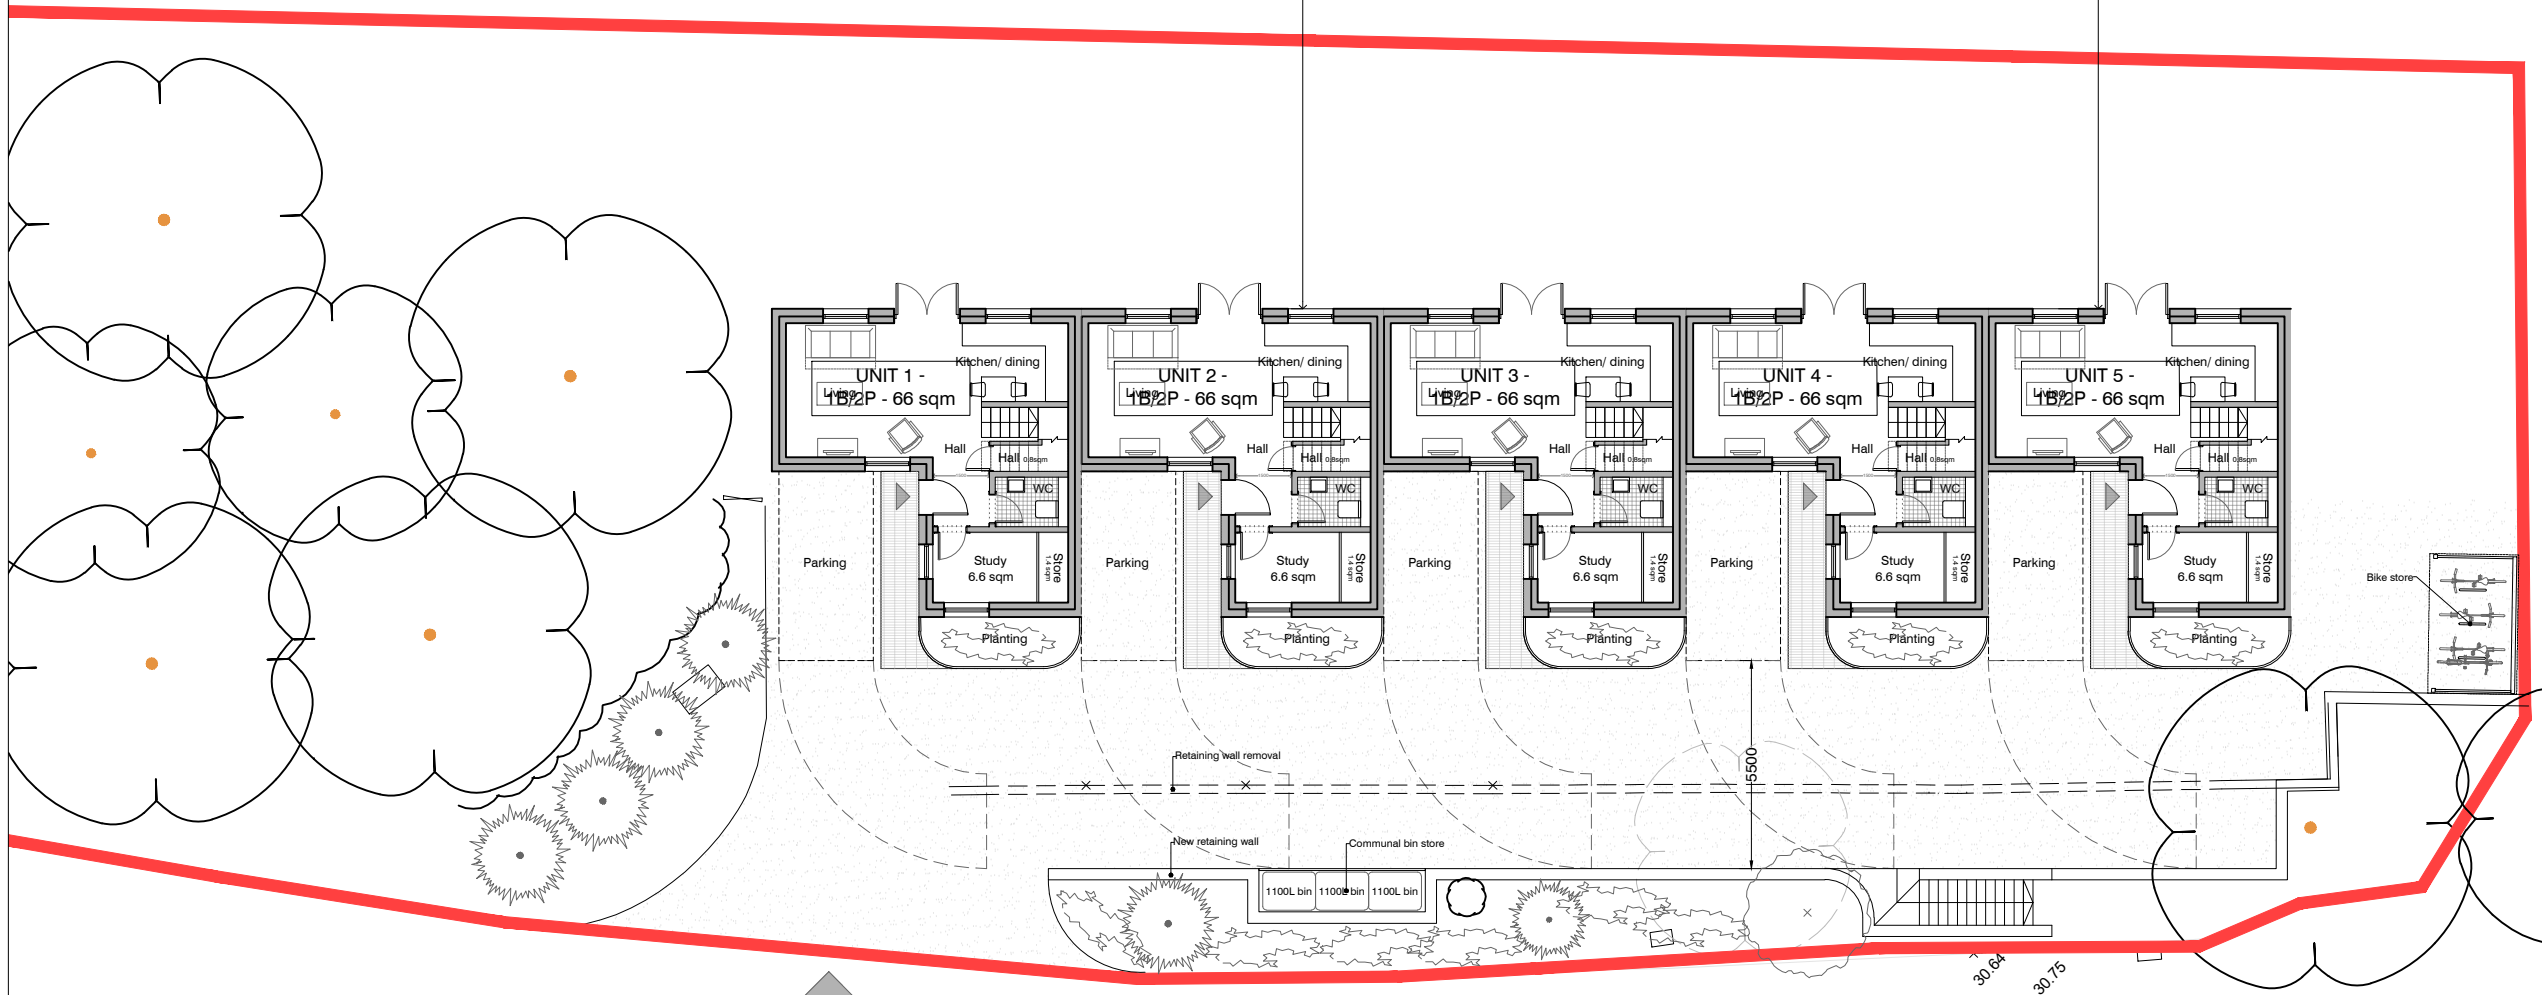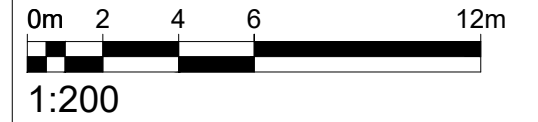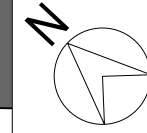

REV	DATE	REVISIONS	CHK
X	XX.XX.XX	-	MC

mohsin cooper

ARCHITECTS

MOHSIN COOPER LIMITED, 7 HOVE MANOR PARADE,
HOVE STREET, HOVE, EAST SUSSEX, BN3 2DF
www.mohsincooper.com
© COPYRIGHT EXISTS ON THE DESIGN
AND INFORMATION SHOWN ON THIS DRAWING

PROJECT :
Garages to Buckwell Court, Lewes, BN7 2UE

CLIENT :
Lewes District Council

DRAWING TITLE :
PROPOSED SITE PLAN

SCALE : 1:200 @ A3	DRAWN : MC	DATE : 04.23
	CHECKED : MC	DATE : 04.23

NUMBER: 0495 - KG - 001	REVISION: -
--	-----------------------

STATUS: S2	PRELIMINARY
----------------------	--------------------

01 PROPOSED SITE PLAN
1:200


KINGSLEY ROAD

SITE 5

Kingsley Road
5no 1b/2p
HT-1a

THE CONTRACTOR MUST VERIFY ALL DIMENSIONS ON SITE BEFORE MAKING SHOP DRAWINGS OR COMMENCING WORK OF ANY KIND. NO DIMENSIONS TO BE SCALED FROM THIS DRAWING

1. THE BOUNDARIES SHOWN ARE BASED ON INFORMATION BY OTHERS. ALL BOUNDARIES TO BE VERIFIED ON SITE PRIOR TO COMMENCING CONSTRUCTION.
2. TOPOGRAPHICAL LEVELS TO BE CONFIRMED.
3. DESIGN & QUOTED AREAS ARE SUBJECT TO DESIGN DEVELOPMENT & STATUTORY CONSENTS.
4. ALL SURVEY INFORMATION SHOWN IS SUBJECT TO FURTHER SITE INVESTIGATION DURING DEMOLITION.

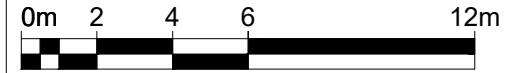

1:200



REV	DATE	REVISIONS	CHK
X	XX.XX.XX	-	MC

**mohsin
cooper**

ARCHITECTS

MOHSIN COOPER LIMITED, 7 HOVE MANOR PARADE,
HOVE STREET, HOVE, EAST SUSSEX, BN3 2DF
www.mohsincooper.com

© COPYRIGHT EXISTS ON THE DESIGN
AND INFORMATION SHOWN ON THIS DRAWING

PROJECT :
Garages to Buckwell Court, Lewes, BN7 2UE

CLIENT :
Lewes District Council

DRAWING TITLE :
PROPOSED STREET SCENE ELEVATION

SCALE : 1:200 @ A3	DRAWN : MC	DATE : 04.23
	CHECKED : MC	DATE : 04.23

NUMBER: 0495 - KG - 002	REVISION: -
--	-----------------------

STATUS: S2	PRELIMINARY
----------------------	-------------

01 | PROPOSED STREET SCENE ELEVATION
1:200