

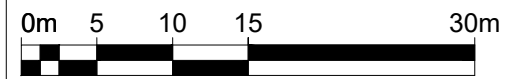


THE CONTRACTOR MUST VERIFY ALL DIMENSIONS ON SITE BEFORE MAKING SHOP DRAWINGS OR COMMENCING WORK OF ANY KIND. NO DIMENSIONS TO BE SCALED FROM THIS DRAWING


1. THE BOUNDARIES SHOWN ARE BASED ON INFORMATION BY OTHERS. ALL BOUNDARIES TO BE VERIFIED ON SITE PRIOR TO COMMENCING CONSTRUCTION.
2. TOPOGRAPHICAL LEVELS TO BE CONFIRMED.
3. DESIGN & QUOTED AREAS ARE SUBJECT TO DESIGN DEVELOPMENT & STATUTORY CONSENTS.
4. ALL SURVEY INFORMATION SHOWN IS SUBJECT TO FURTHER SITE INVESTIGATION DURING DEMOLITION.

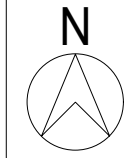


1:500

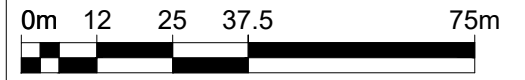

1:1250

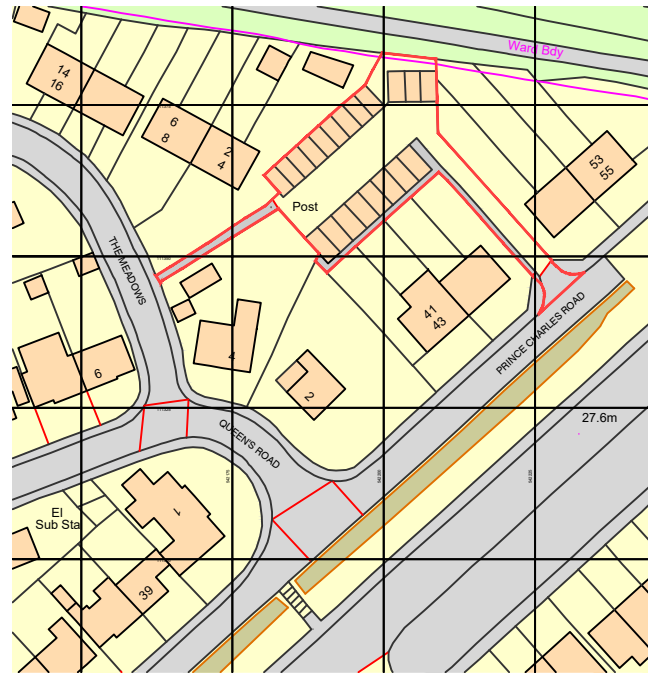

01 EXISTING LOCATION PLAN
1:1250

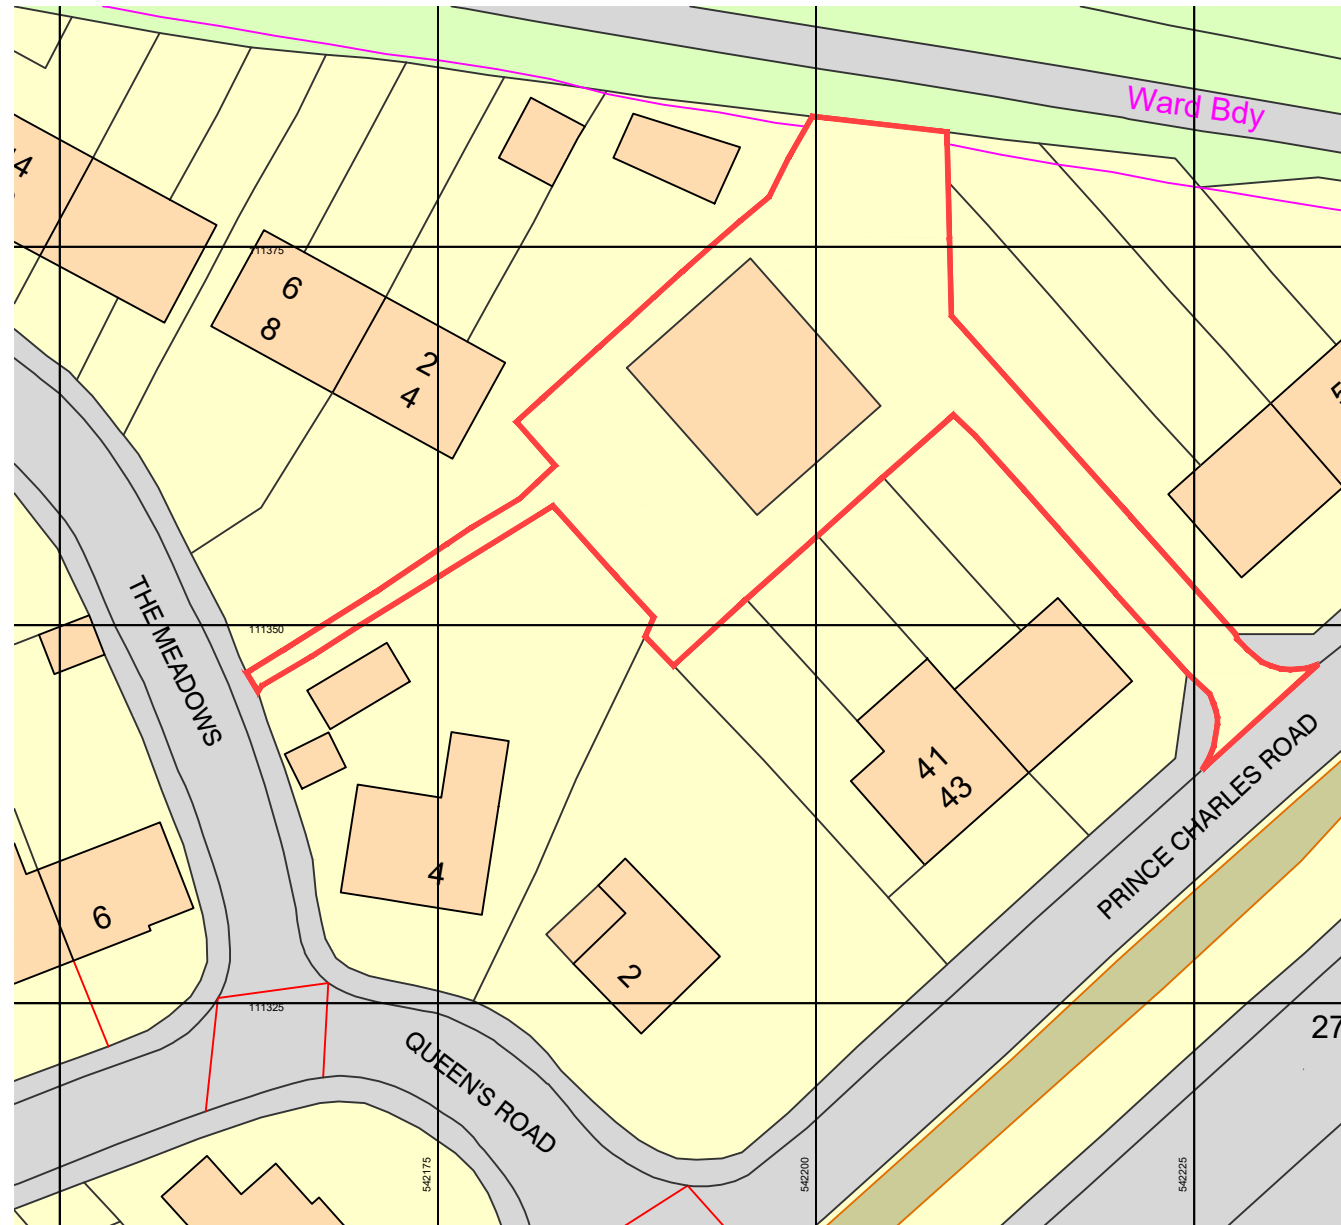

02 PROPOSED SITE PLAN
1:500

REV	DATE	REVISIONS	CHK
X	XX.XX.XX	-	MC

mohsin cooper

ARCHITECTS

MOHSIN COOPER LIMITED, 7 HOVE MANOR PARADE,
HOVE STREET, HOVE, EAST SUSSEX, BN3 2DF
www.mohsincooper.com
© COPYRIGHT EXISTS ON THE DESIGN
AND INFORMATION SHOWN ON THIS DRAWING

PROJECT :
Garages to Prince Charles Road, Lewes, BN7 2HZ

CLIENT :
Lewes District Council

DRAWING TITLE :
EXISTING LOCATION & PROPOSED BLOCK PLANS

SCALE : 1:500 & 1250 @ A3 **DRAWN :** MC **DATE :** 04.23


CHECKED : MC **DATE :** 04.23

NUMBER: 0495 - S - PC **REVISION:** -

STATUS: S2 PRELIMINARY

SITE 8

Prince Charles Road
3no 3b/5p
HT-2b

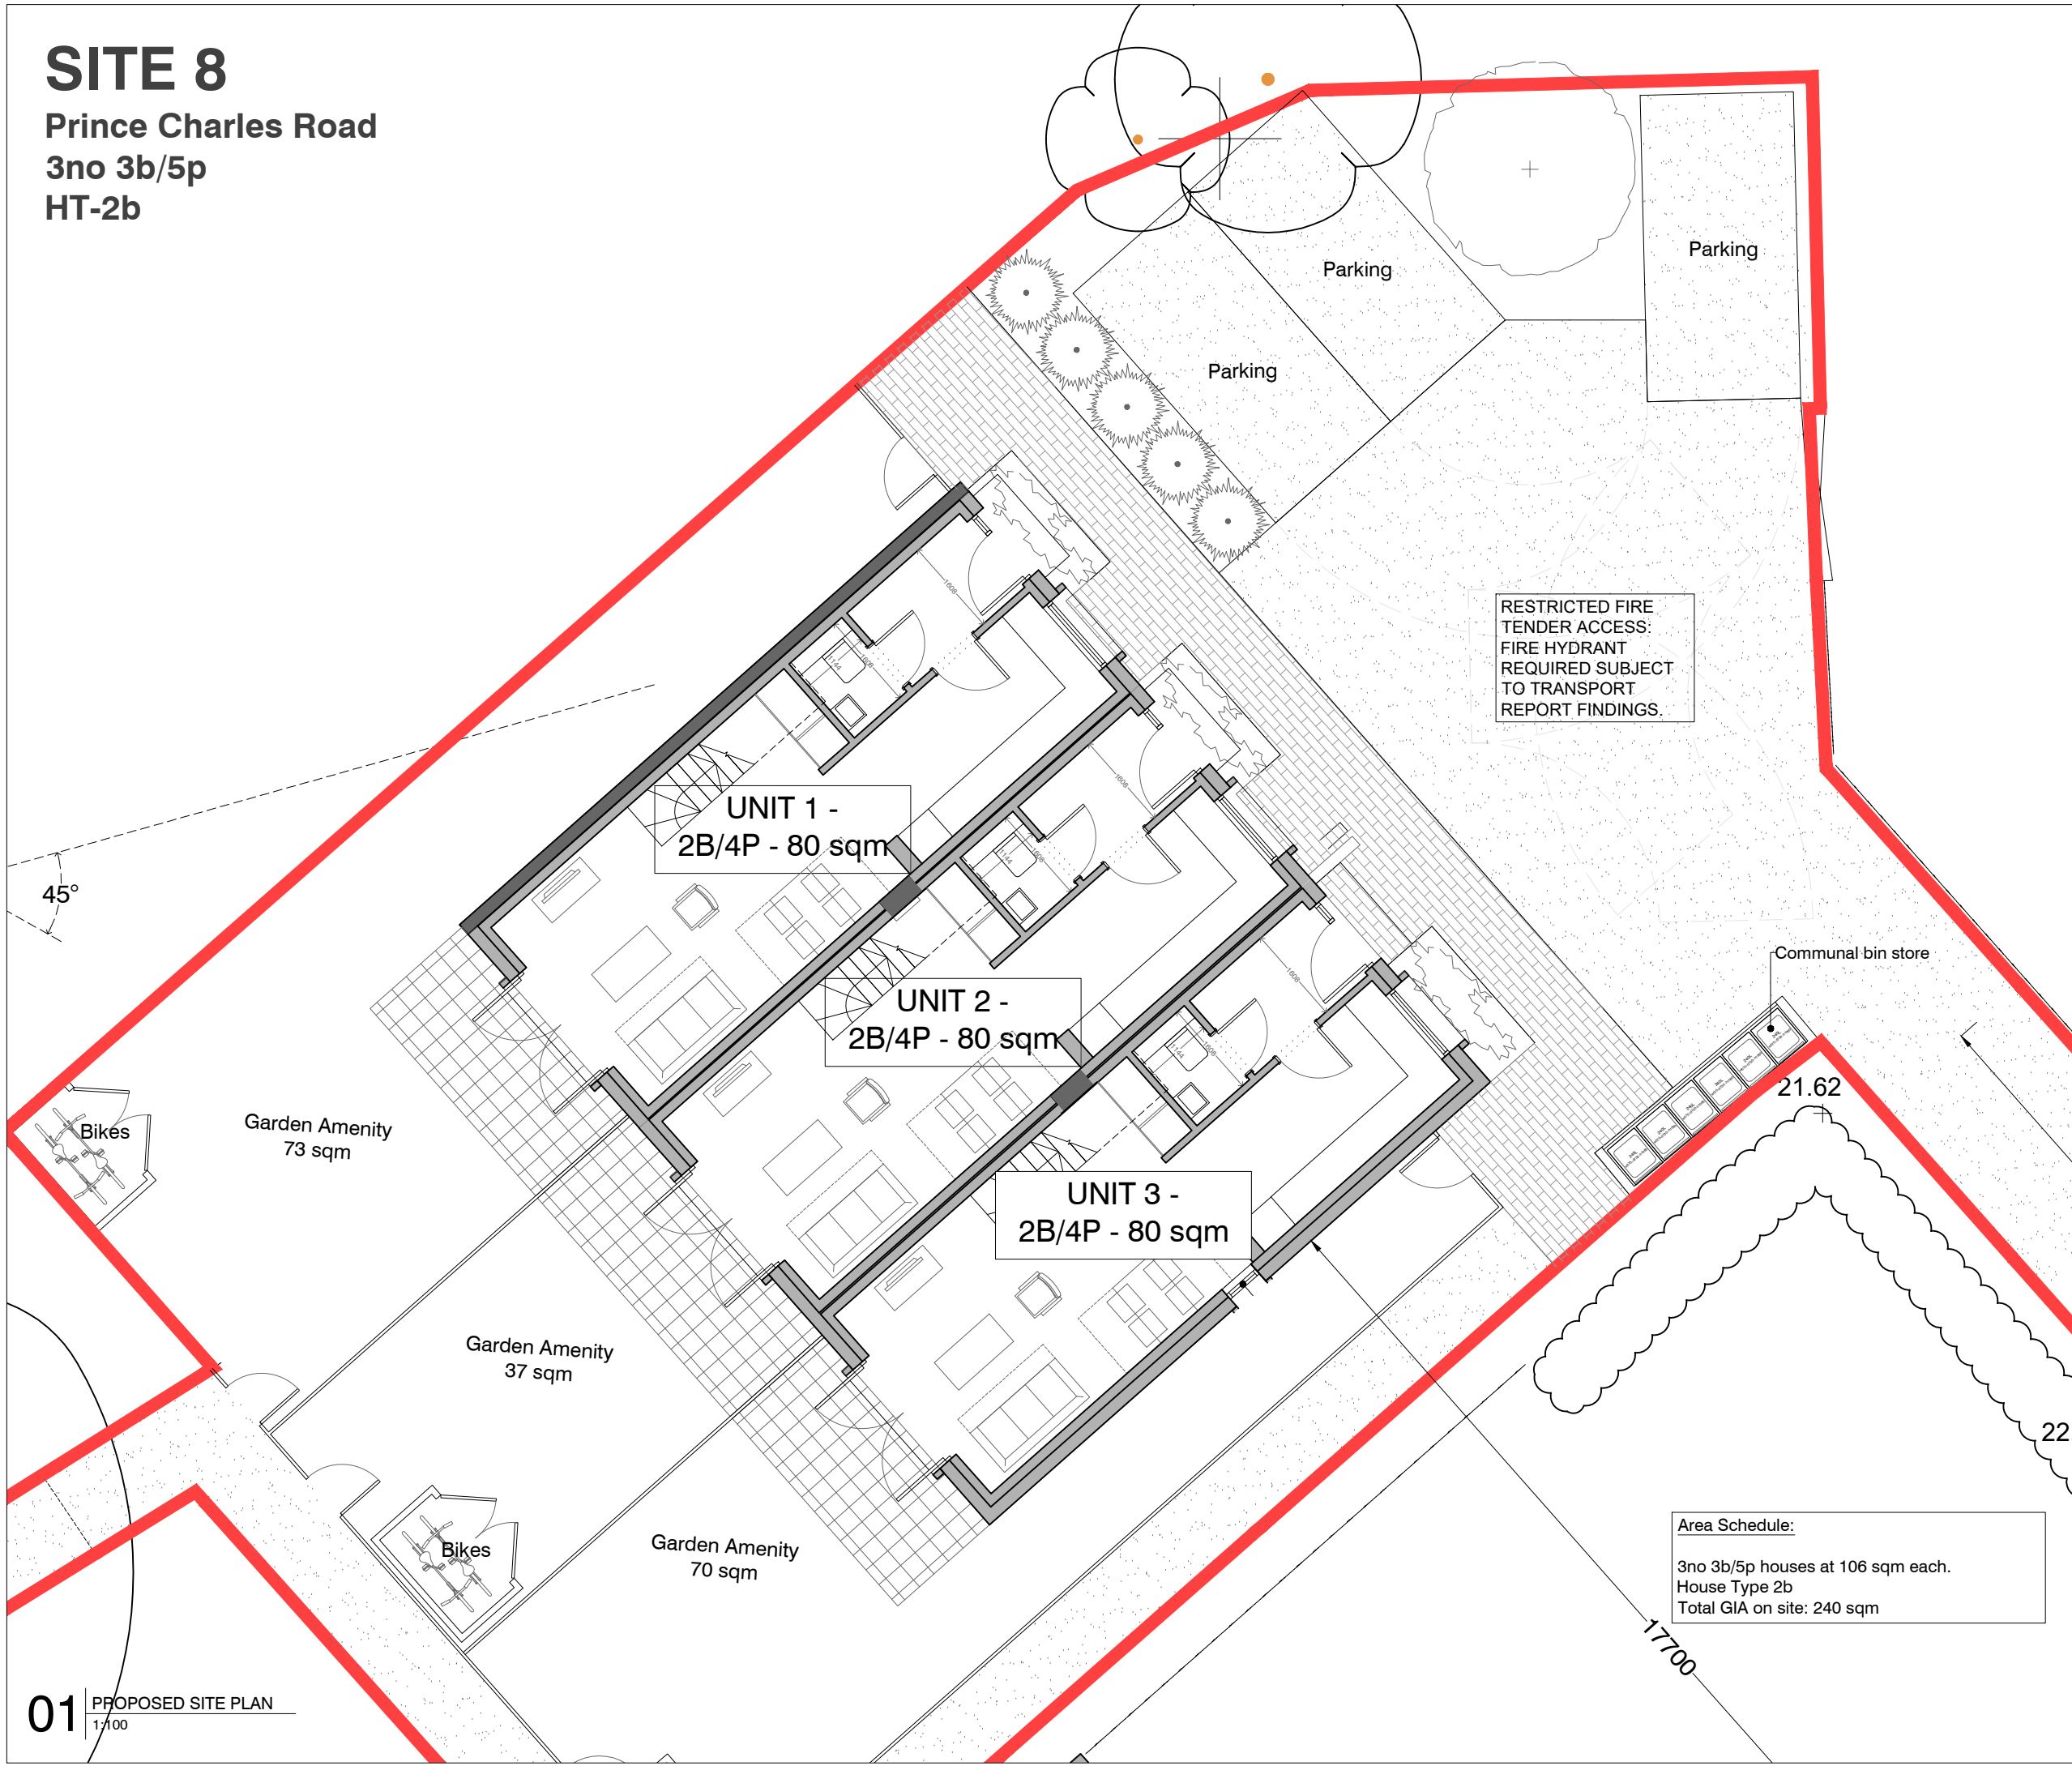

RESTRICTED FIRE
TENDER ACCESS:
FIRE HYDRANT
REQUIRED SUBJECT
TO TRANSPORT
REPORT FINDINGS.

UNIT 1 -
2B/4P - 80 sqm

UNIT 2 -
2B/4P - 80 sqm

UNIT 3 -
2B/4P - 80 sqm

Garden Amenity
73 sqm

Garden Amenity
37 sqm

Garden Amenity
70 sqm

Communal bin store

21.62



22.3

Area Schedule:

3no 3b/5p houses at 106 sqm each.
House Type 2b
Total GIA on site: 240 sqm

THE CONTRACTOR MUST VERIFY ALL DIMENSIONS ON SITE BEFORE MAKING SHOP DRAWINGS OR COMMENCING WORK OF ANY KIND. NO DIMENSIONS TO BE SCALED FROM THIS DRAWING

1. THE BOUNDARIES SHOWN ARE BASED ON INFORMATION BY OTHERS. ALL BOUNDARIES TO BE VERIFIED ON SITE PRIOR TO COMMENCING CONSTRUCTION.
2. TOPOGRAPHICAL LEVELS TO BE CONFIRMED.
3. DESIGN & QUOTED AREAS ARE SUBJECT TO DESIGN DEVELOPMENT & STATUTORY CONSENTS.
4. ALL SURVEY INFORMATION SHOWN IS SUBJECT TO FURTHER SITE INVESTIGATION DURING DEMOLITION.

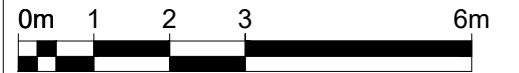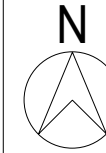

1:100

REV	DATE	REVISIONS	CHK
X	XX.XX.XX	-	MC

mohsin cooper

ARCHITECTS

MOHSIN COOPER LIMITED, 7 HOVE MANOR PARADE,
HOVE STREET, HOVE, EAST SUSSEX, BN3 2DF
www.mohsincooper.com
© COPYRIGHT EXISTS ON THE DESIGN
AND INFORMATION SHOWN ON THIS DRAWING

PROJECT :
Garages to Prince Charles Road, Lewes, BN7 2HZ

CLIENT :
Lewes District Council

DRAWING TITLE :
PROPOSED SITE PLAN

SCALE : 1:100 @ A3	DRAWN : MC	DATE : 04.23
	CHECKED : MC	DATE : 04.23

NUMBER: 0495 - PC - 001	REVISION: -
--	-----------------------

STATUS: S2	PRELIMINARY
----------------------	--------------------

SITE 8


Prince Charles Road
3no 3b/5p
HT-2b

Material Schedule:

1. Concrete plain tiles
2. Brick slip facework
3. Brick slip facework (feature bond / direction)
4. Polyester Powder Coated Aluminium Windows and Doors
5. Polyester Powder Coated Aluminium facade elements

THE CONTRACTOR MUST VERIFY ALL DIMENSIONS ON SITE BEFORE MAKING SHOP DRAWINGS OR COMMENCING WORK OF ANY KIND. NO DIMENSIONS TO BE SCALED FROM THIS DRAWING

1. THE BOUNDARIES SHOWN ARE BASED ON INFORMATION BY OTHERS. ALL BOUNDARIES TO BE VERIFIED ON SITE PRIOR TO COMMENCING CONSTRUCTION.
2. TOPOGRAPHICAL LEVELS TO BE CONFIRMED.
3. DESIGN & QUOTED AREAS ARE SUBJECT TO DESIGN DEVELOPMENT & STATUTORY CONSENTS.
4. ALL SURVEY INFORMATION SHOWN IS SUBJECT TO FURTHER SITE INVESTIGATION DURING DEMOLITION.

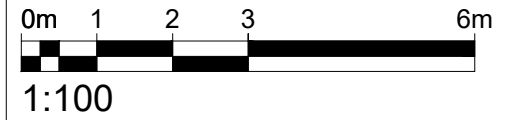

X	XX.XX.XX	-	MC
REV	DATE	REVISIONS	CHK

mohsin cooper
ARCHITECTS
MOHSIN COOPER LIMITED, 7 HOVE MANOR PARADE,
HOVE STREET, HOVE, EAST SUSSEX, BN3 2DF
www.mohsincooper.com
© COPYRIGHT EXISTS ON THE DESIGN
AND INFORMATION SHOWN ON THIS DRAWING

PROJECT :
Garages to Prince Charles Road, Lewes, BN7 2HZ

CLIENT :
Lewes District Council

DRAWING TITLE :
PROPOSED STREET SCENE ELEVATION

SCALE : 1:100 @ A3	DRAWN : MC	DATE : 04.23
NUMBER: 0495 - PC - 002	REVISION: -	
STATUS: S2	PRELIMINARY	