


SOVEREIGN HARBOUR - SITE 7A

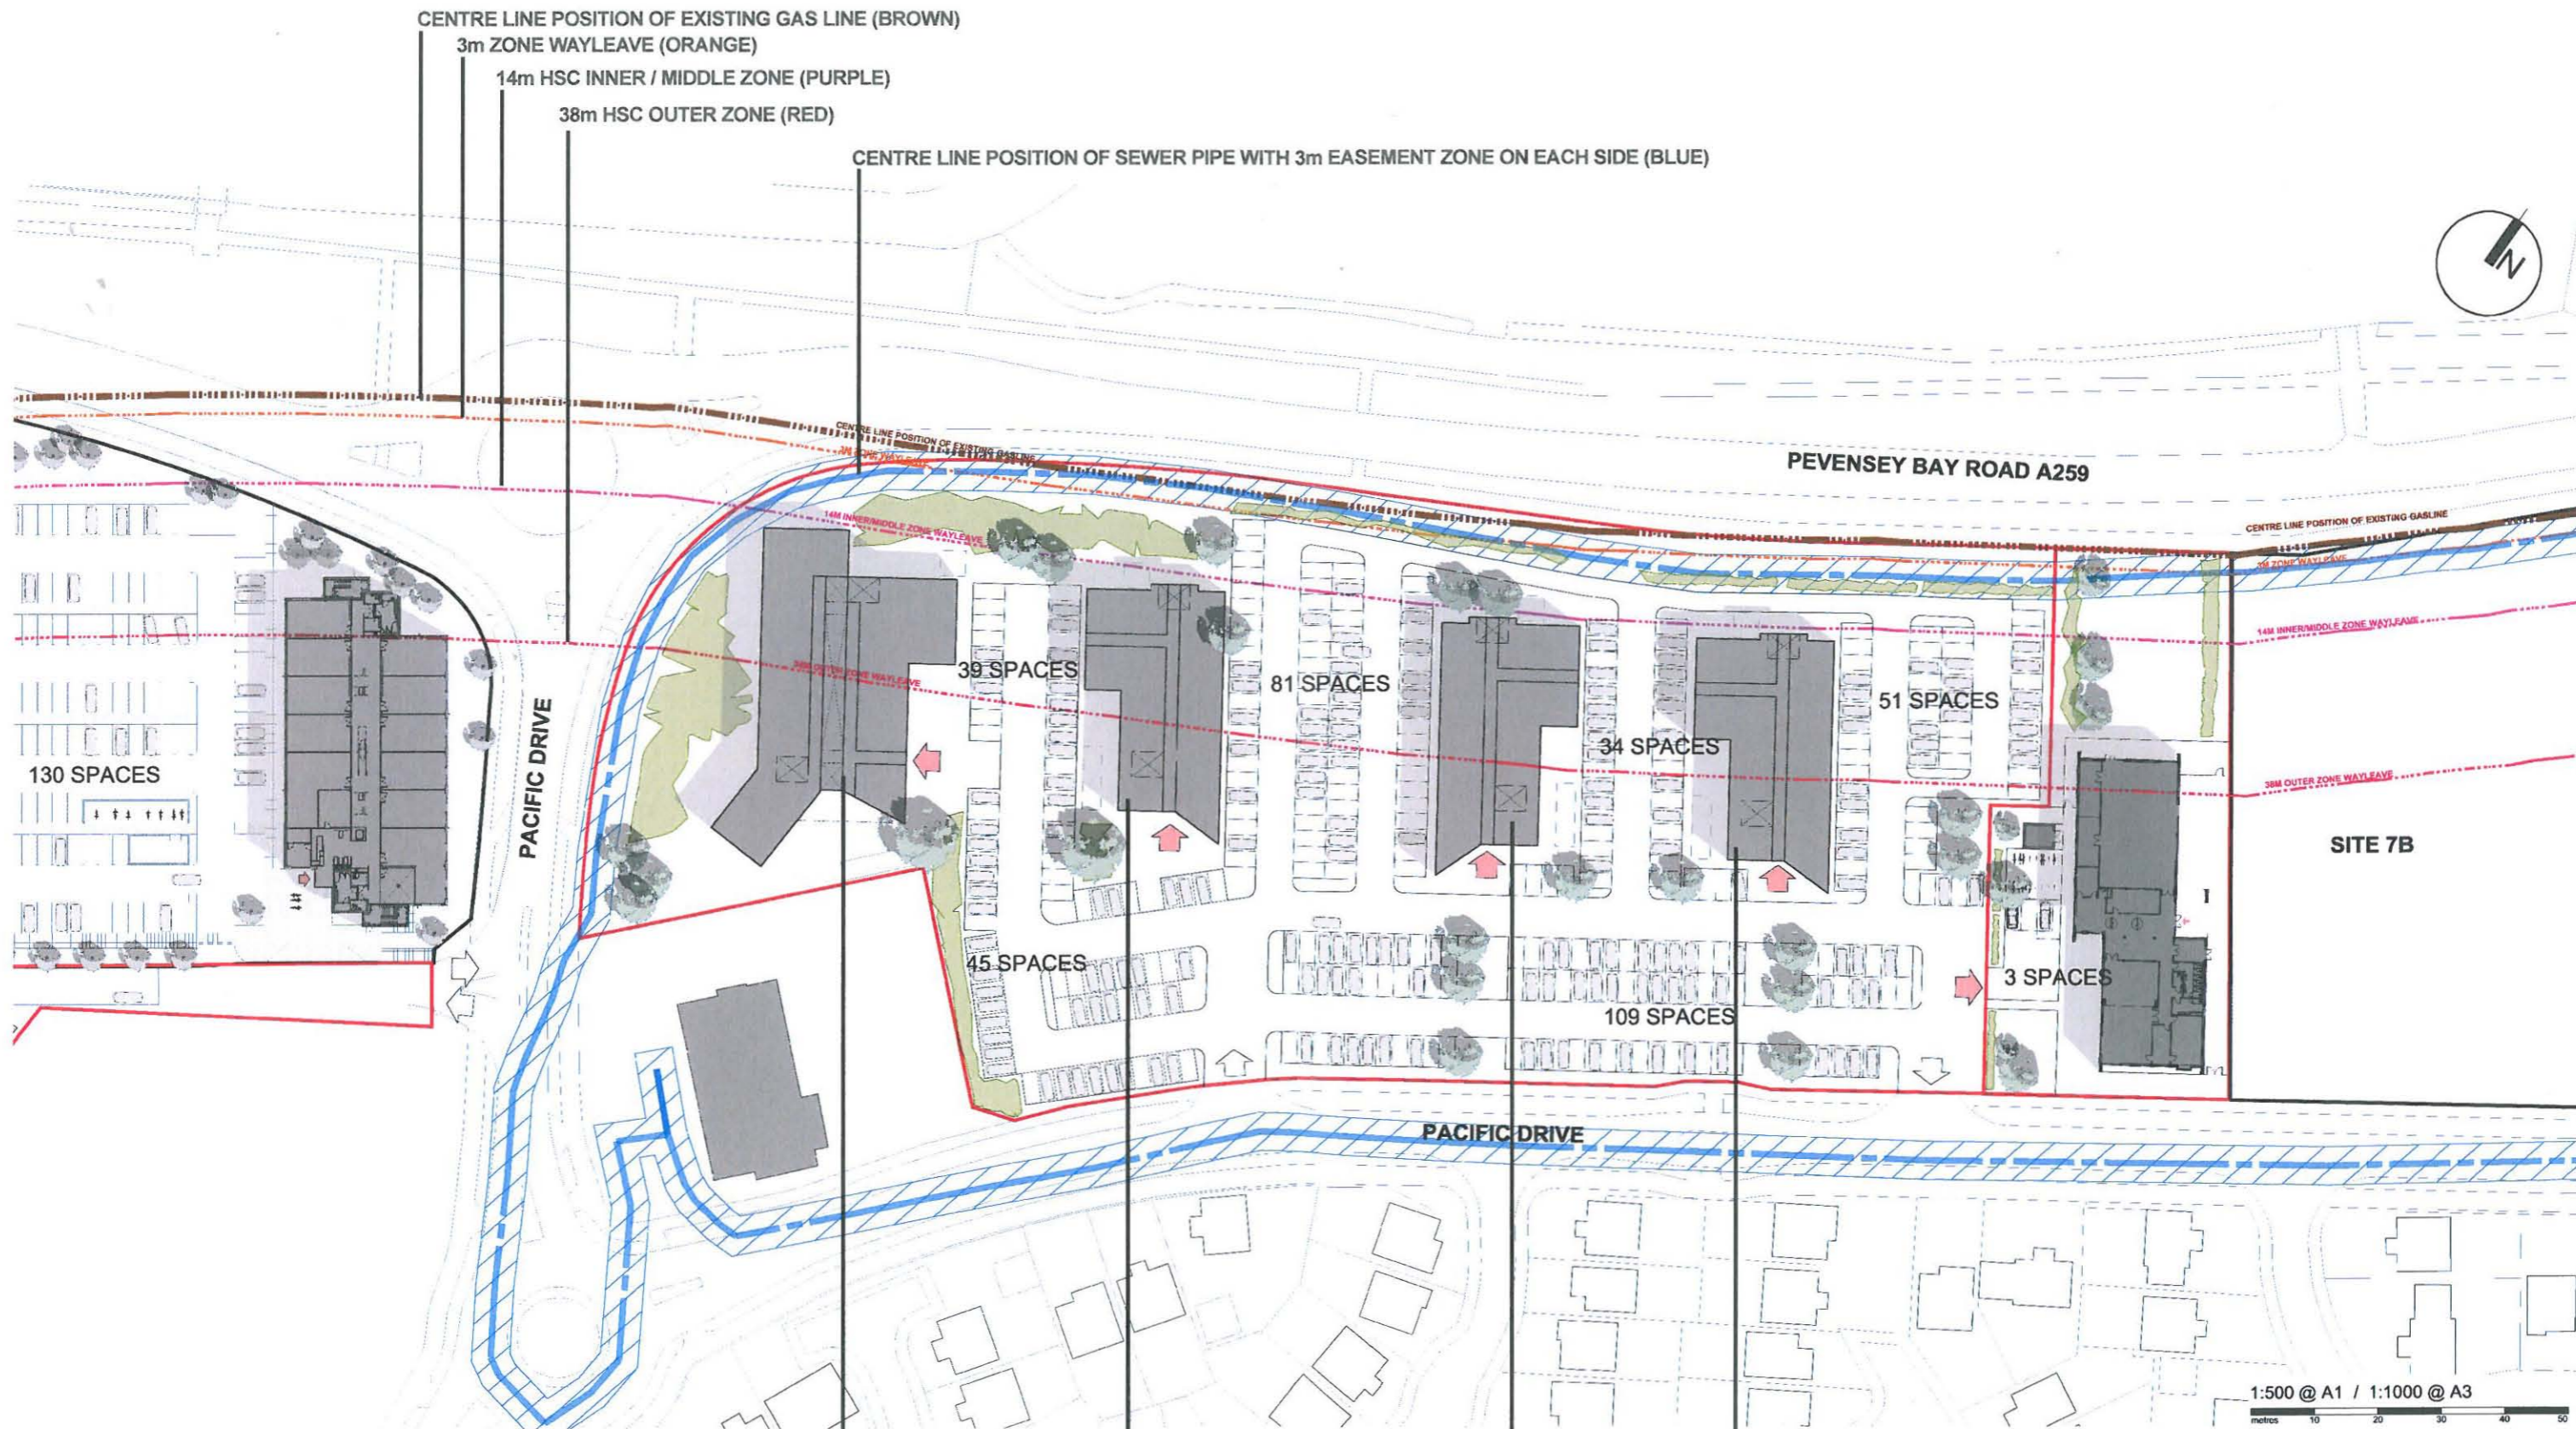

SITE 7A TOTAL CAR PARKING - 359 SPACES

ECE Architecture

BUILDING 1
NIA 2,345m²
GIA 3,300m²

BUILDING 2
NIA 1,685m²
GIA 2,030m²

BUILDING 3
NIA 1,685m²
GIA 2,030m²

BUILDING 4
NIA 1,685m²
GIA 2,030m²

1:500 @ A1 / 1:1000 @ A3
metres 10 20 30 40 50

