


Appendix 2 – Existing Elevations & Development Guidelines

- Drawing No. 1: Existing Elevations – views from Western Lawns and Seafront
- Drawing No. 2: Existing Elevations – views from north east and King Edwards Parade
- Drawing No. 3: Existing Elevations- views from Seafront and King Edwards Parade
- Drawing No. 4: Maximum site area within which development options could be accommodated
- Drawing No. 5: Development Guidelines – Block Plan
- Drawing No. 6: Development Guidelines – sections looking south east and south west
- Drawing No. 7: Development Guidelines – elevations viewed from Western Lawns and Seafront
- Drawing No. 8: Development Guidelines – elevations viewed from the Seafront and King Edwards Parade


Elevation.

(view from Western Lawns)

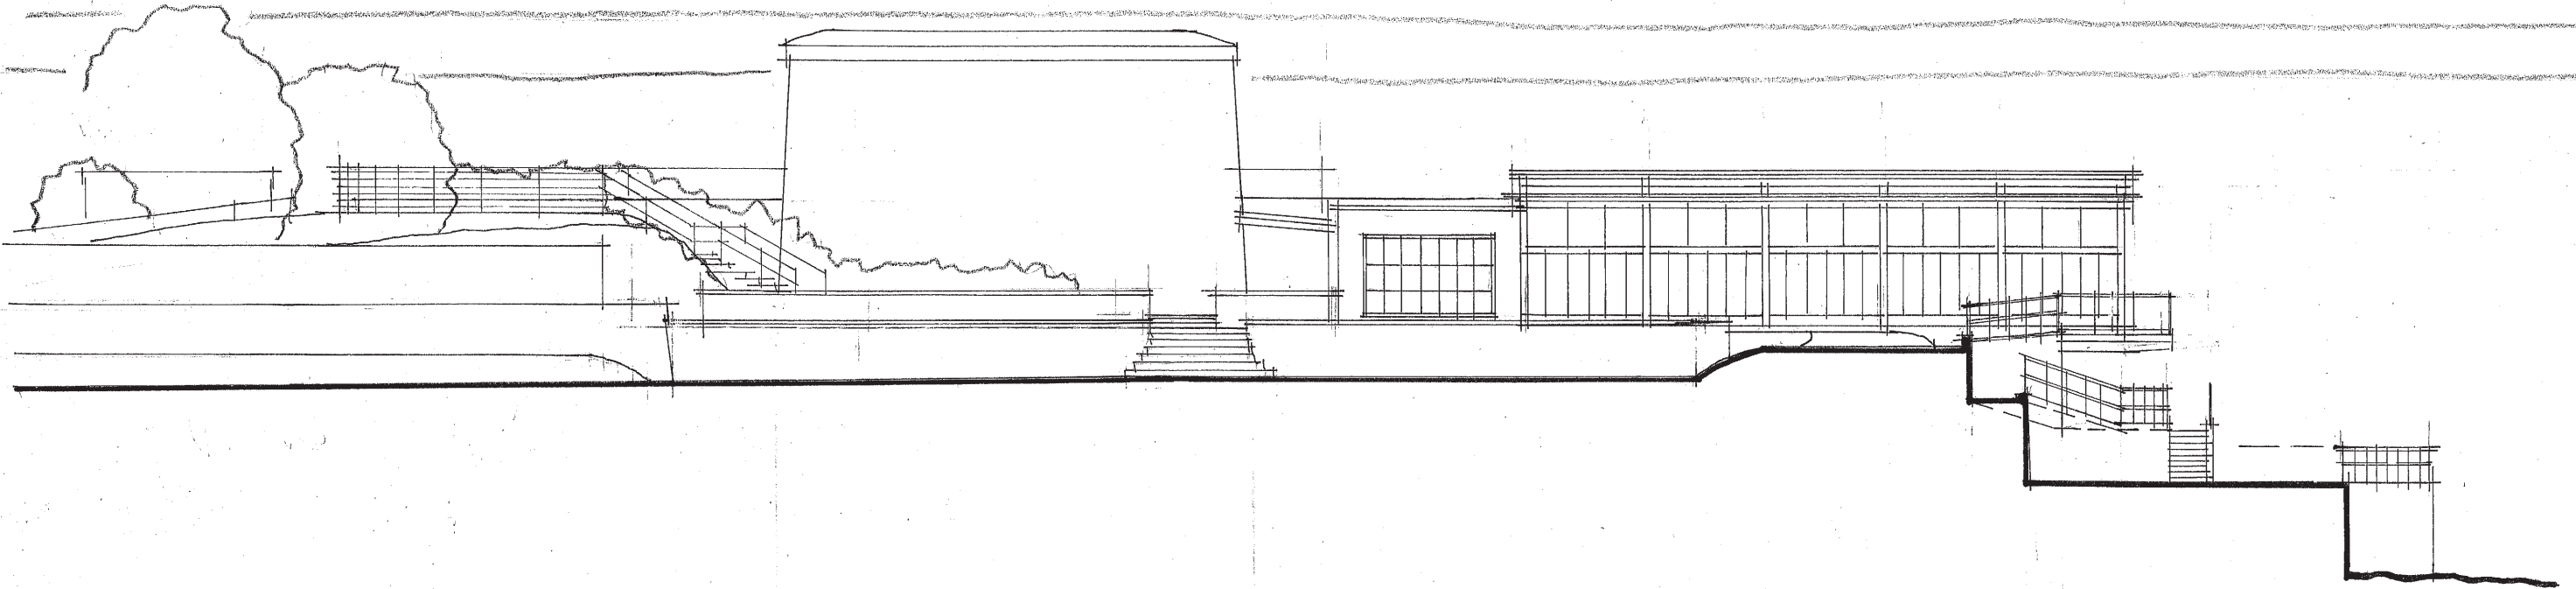

Elevation.

(view from seafront)

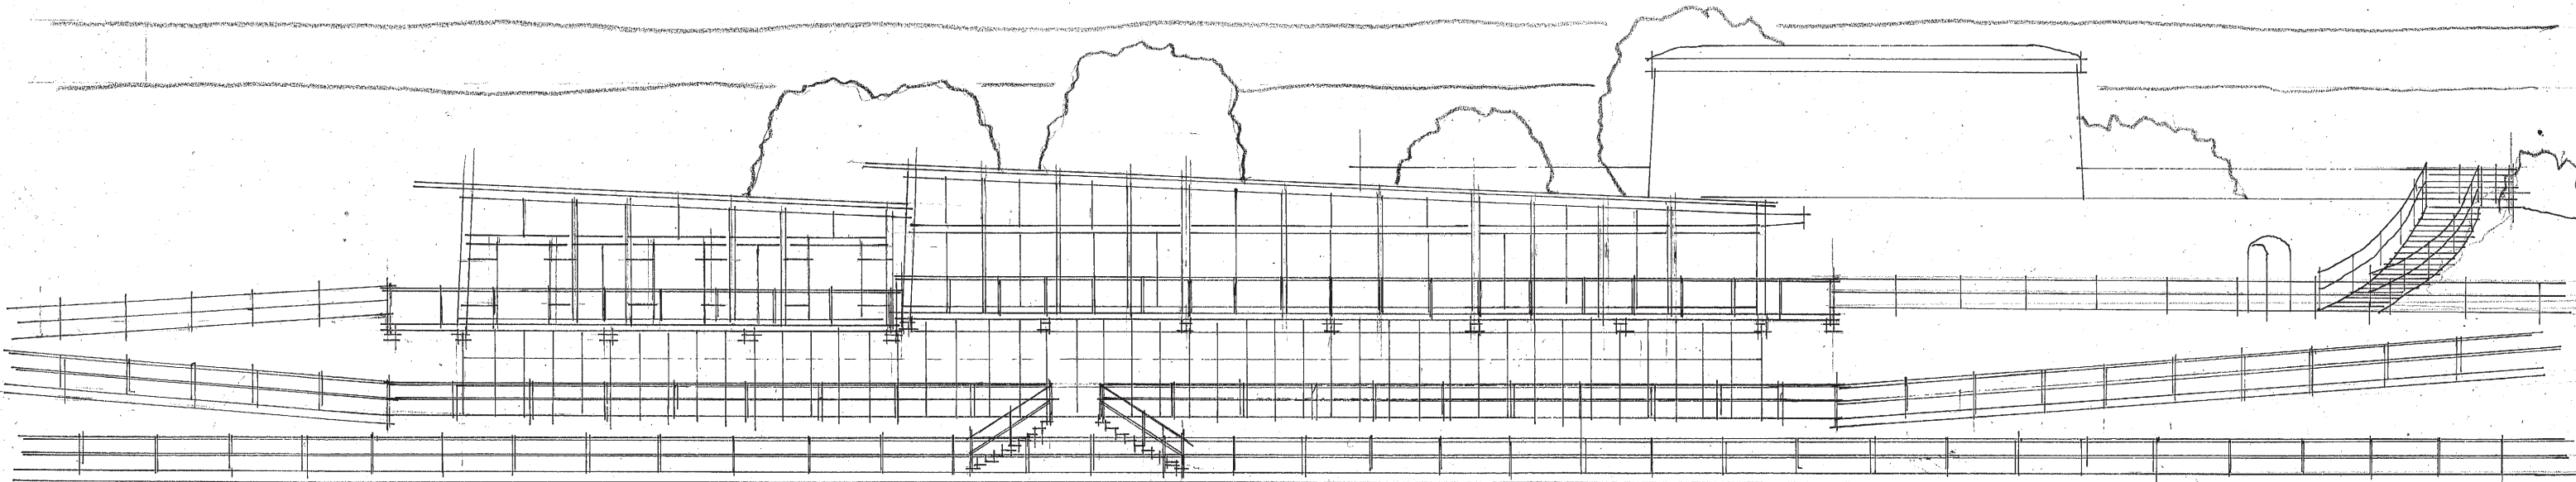



DRAWING No: 1
WISH TOWER

EXISTING ELEVATIONS - VIEWS FROM
WESTERN LAWNS AND SEAFRONT

1: 200 AT A3

Elevation.

(view from N.E.)

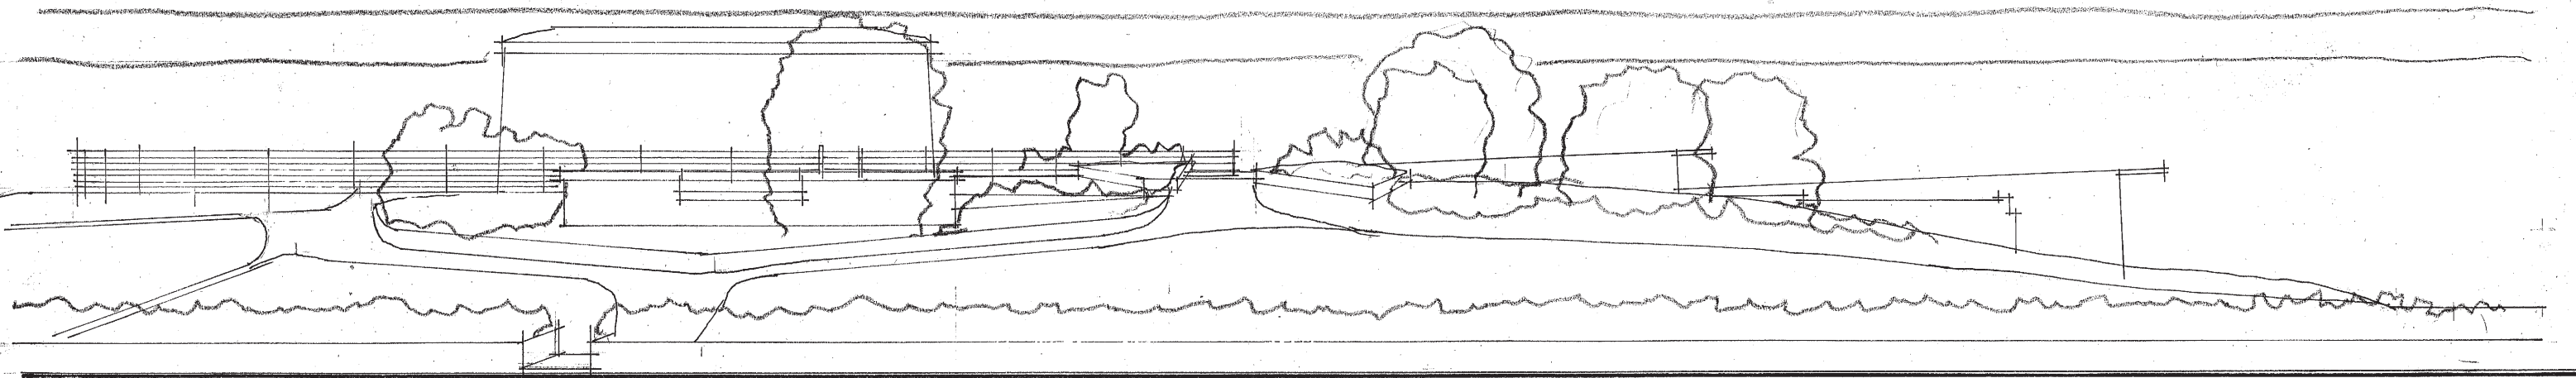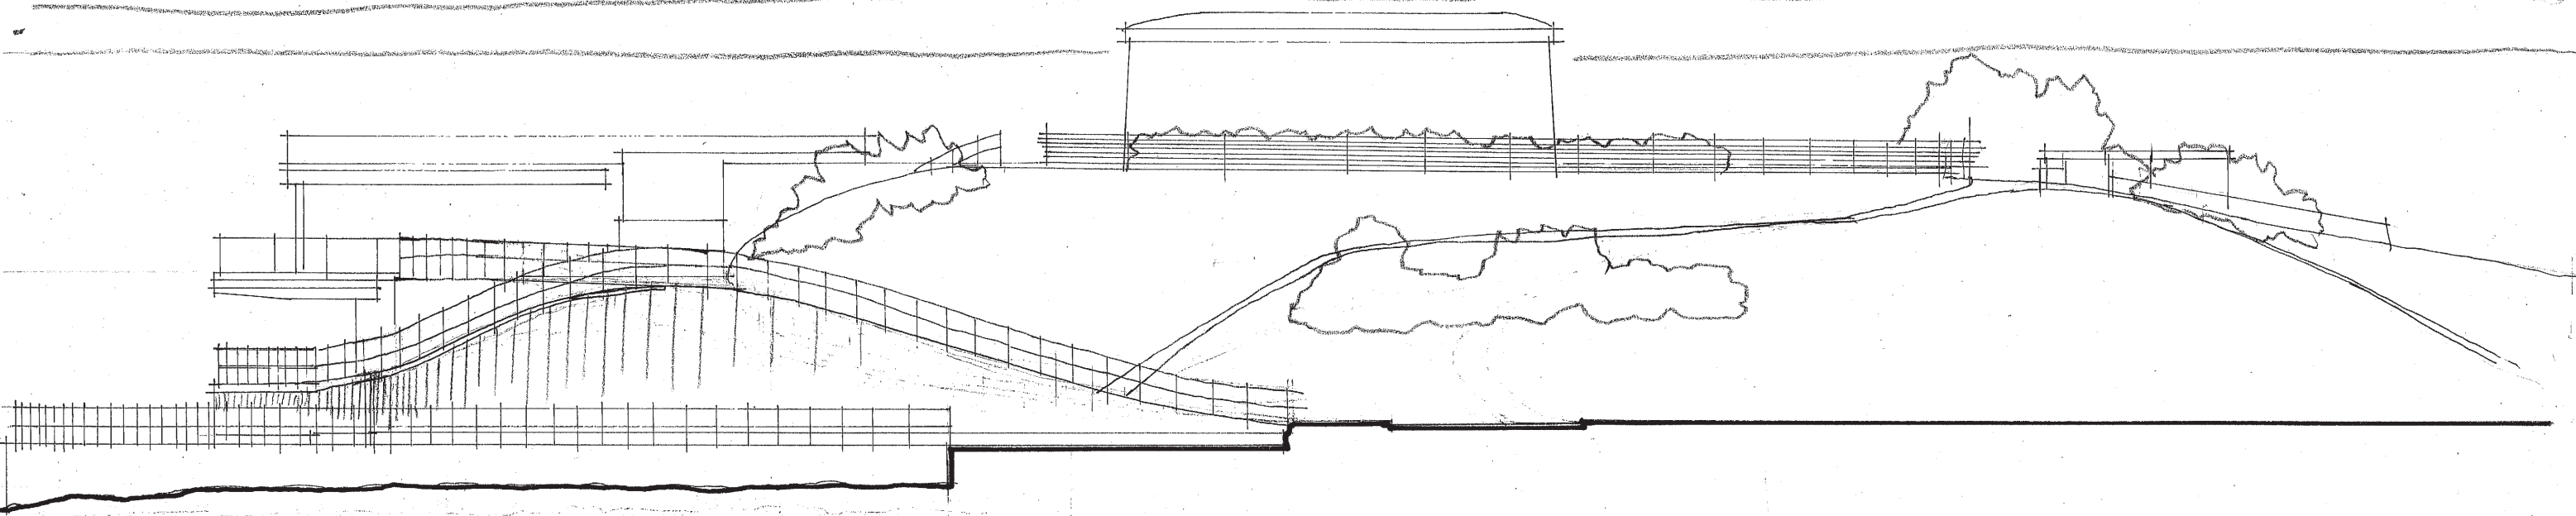

Elevation.


(view from King Edward's Parade)

DRAWING No: 2
WISH TOWER

EXISTING ELEVATIONS - VIEWS FROM
NORTH EAST AND KING EDWARDS PARADE

1: 200 AT A3

Elevation. (view from seafront)

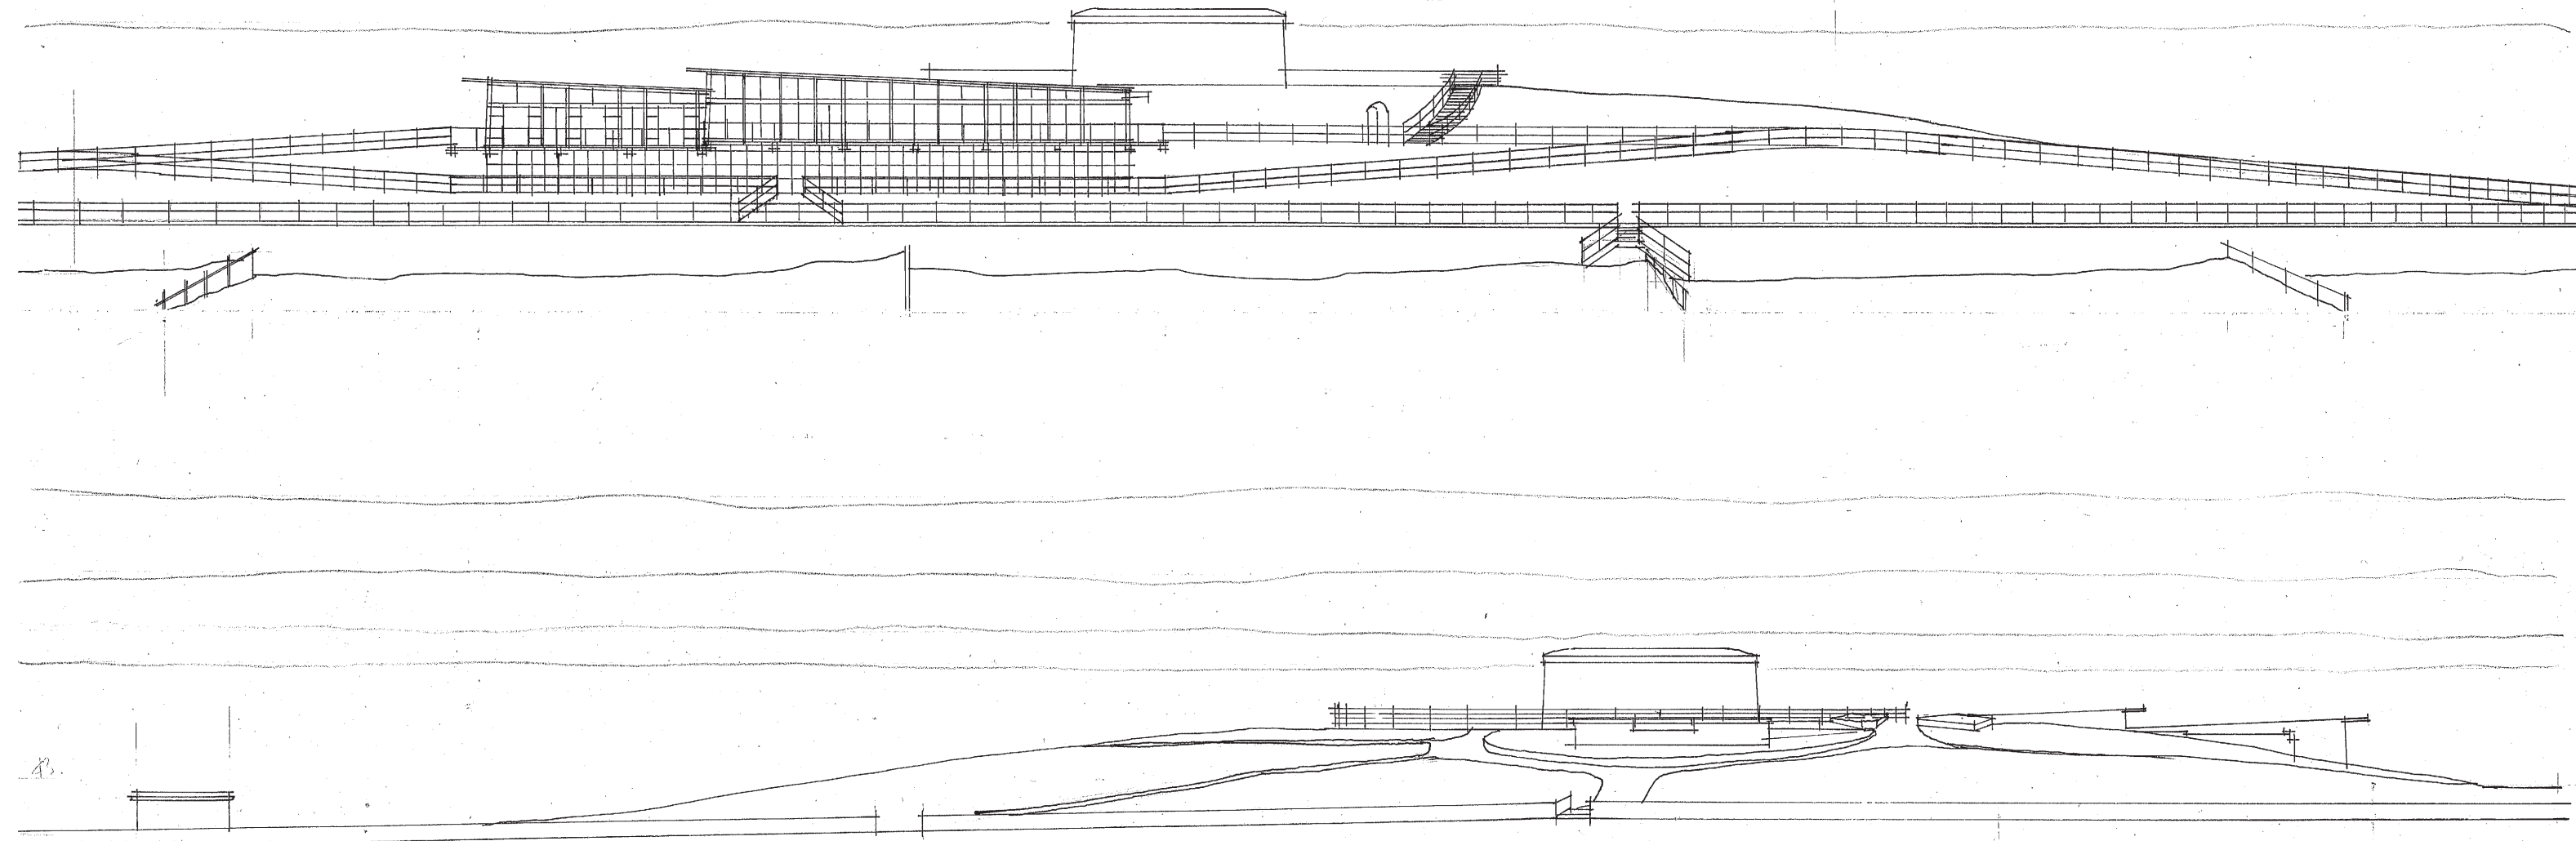

Elevation. (view from King Edward's Parade)

DRAWING No: 3
WISH TOWER

EXISTING ELEVATIONS - VIEWS FROM
SEAFRONT AND KING EDWARDS PARADE

1: 400 AT A3