
SOVEREIGN HARBOUR - SITE 6

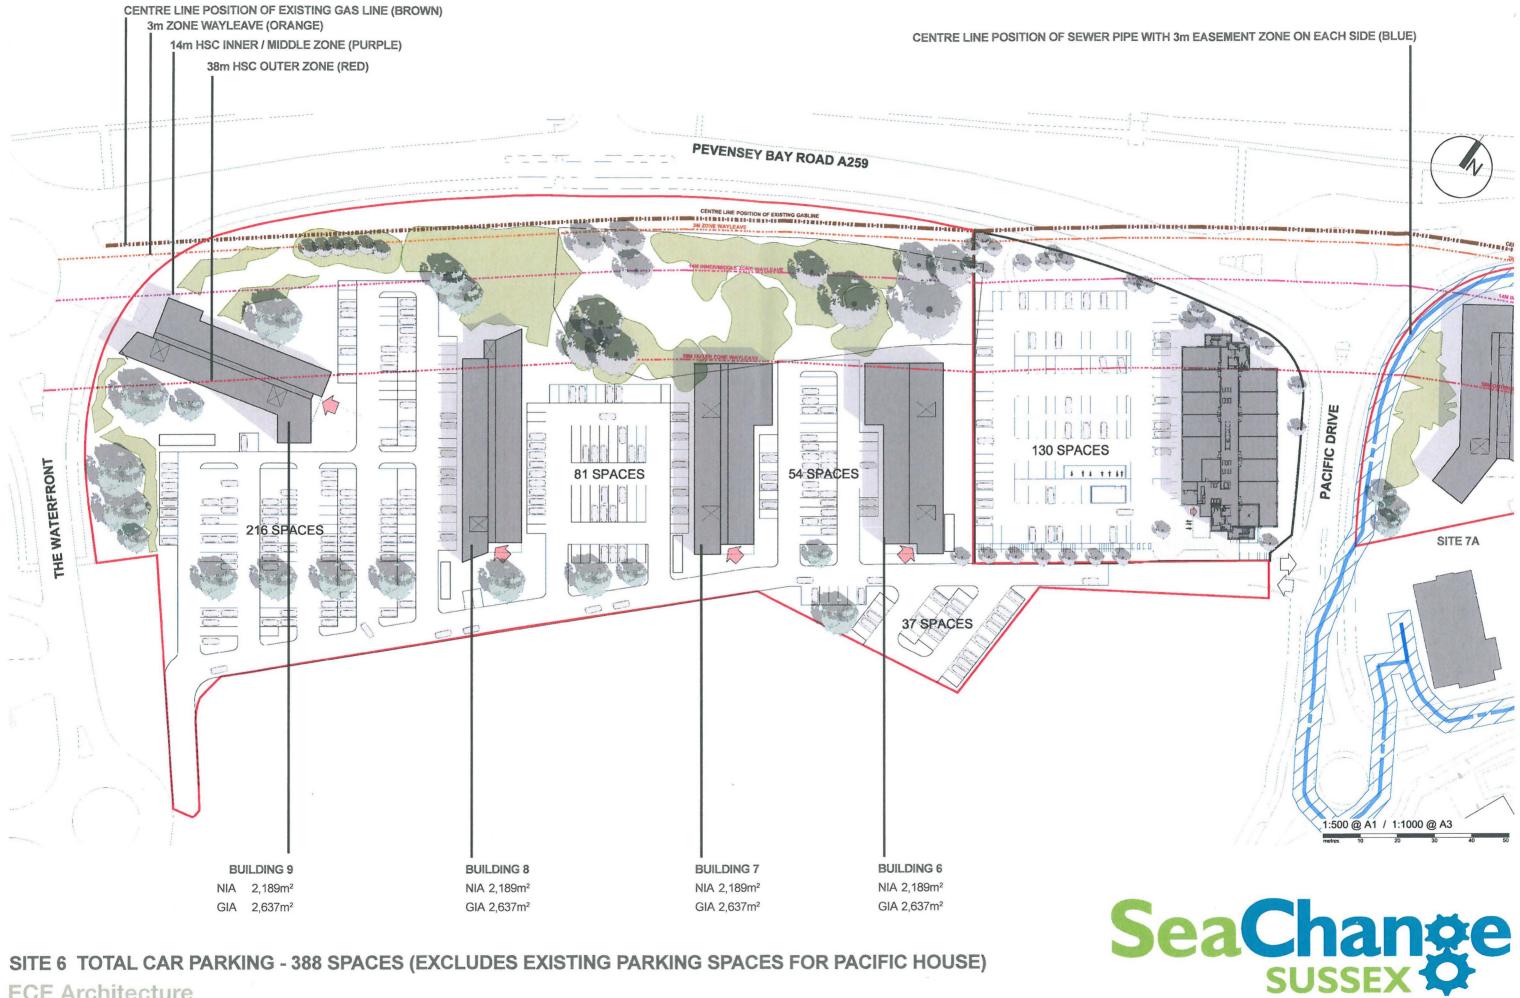

SITE 6 TOTAL CAR PARKING - 388 SPACES (EXCLUDES EXISTING PARKING SPACES FOR PACIFIC HOUSE)

ECE Architecture